


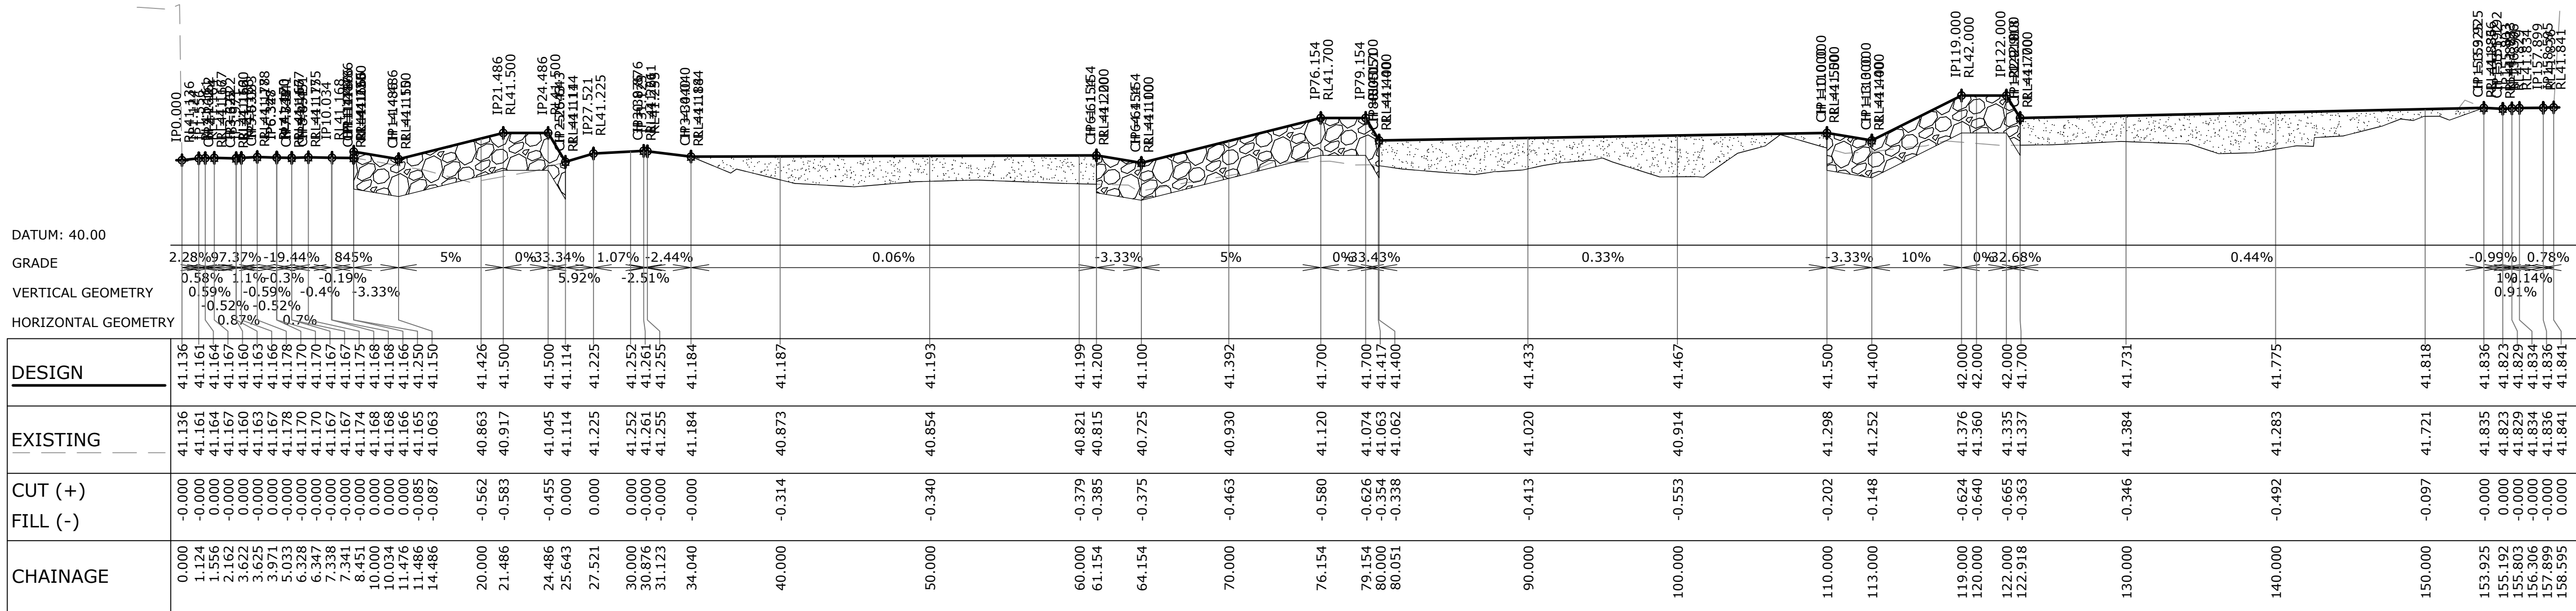


LONGITUDINAL PROFILE - MCB0

HORIZONTAL SCALE 1 : 250
VERTICAL SCALE 1 : 50

LEGEND

- TREE PROTECTION ZONE LOW RETENTION
- TREE PROTECTION ZONE MODERATE RETENTION
- TREE PROTECTION ZONE HIGH RETENTION
- S36
- TREE IDENTIFICATION NUMBER
REFER TO ARBORISTS REPORT
- PROPOSED EXTENT OF RIFFLE ROCK LINING
- PROPOSED EXTENT OF ROCK INFILL

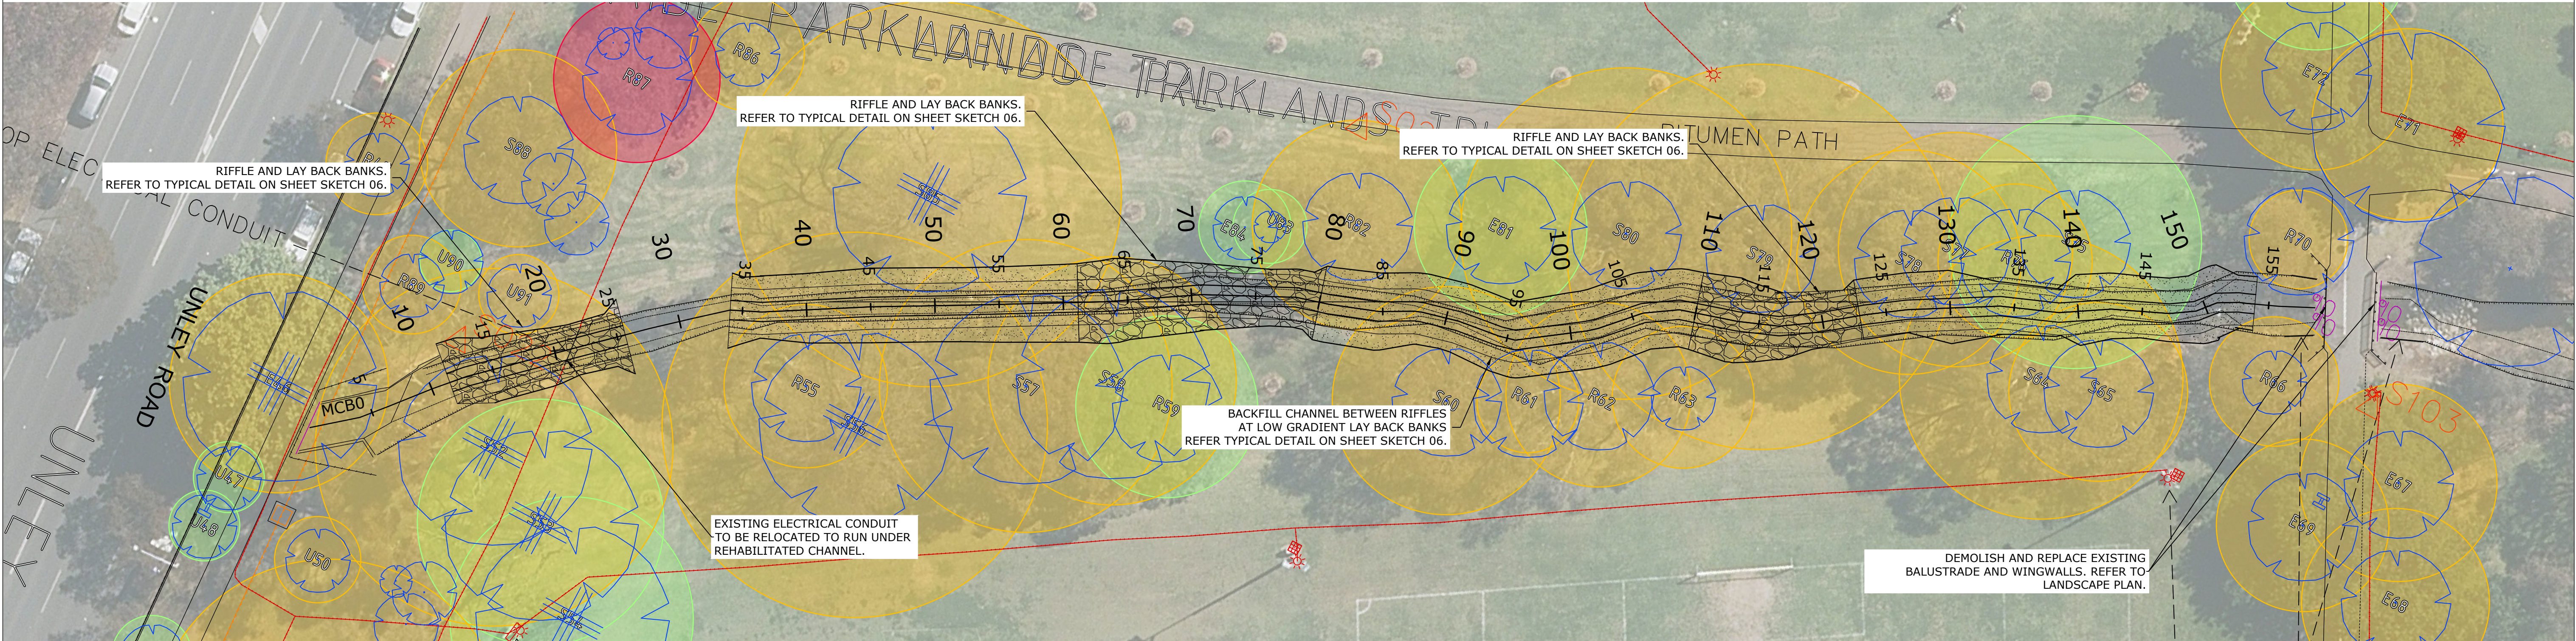


								SHEET SIZE A1					
													
										COORDS: GDA2020 MGA ZONE 54 DATUM: ALL LEVELS TO A.H.D.			
										SCALE: 1:250 HORIZ. 1:50 VERT.			
										SURVEYED: FYFE SURVEY DATE: 03.02.15			
										APPROVED / PROJECT LEADER			
A	FOR INFORMATION					20.01.25	BT	MR	B TAYLOR				
REV	AMENDMENT / REASON FOR ISSUE					DATE	DES.	DWN.					
© TONKIN CONSULTING													

PUBLIC UTILITIES:
THE SERVICES SHOWN ARE DERIVED FROM PLANS OBTAINED FROM THE RELEVANT SERVICE AUTHORITIES. IT IS THE RESPONSIBILITY OF THE CONTRACTOR TO ARRANGE WITH THE RELEVANT SERVICE AUTHORITIES FOR CONFIRMATION OF SERVICES AND THEIR LOCATION BEFORE EXCAVATION WORK COMMENCES.

tonkin
tonkin.com.au

CITY OF ADELAIDE
PARK 19 CHANNEL REHABILITATION
SOUTH PARKLAND CREEK
OPTION 2
PLAN & LONGITUDINAL SECTION AERIAL (MCB0)

FILENAME: 240619_PARK 19-OPT2.DWG
PROJECT NUMBER: 240619.OPT 2 SK001
DRAWING NUMBER: A
REVISION:

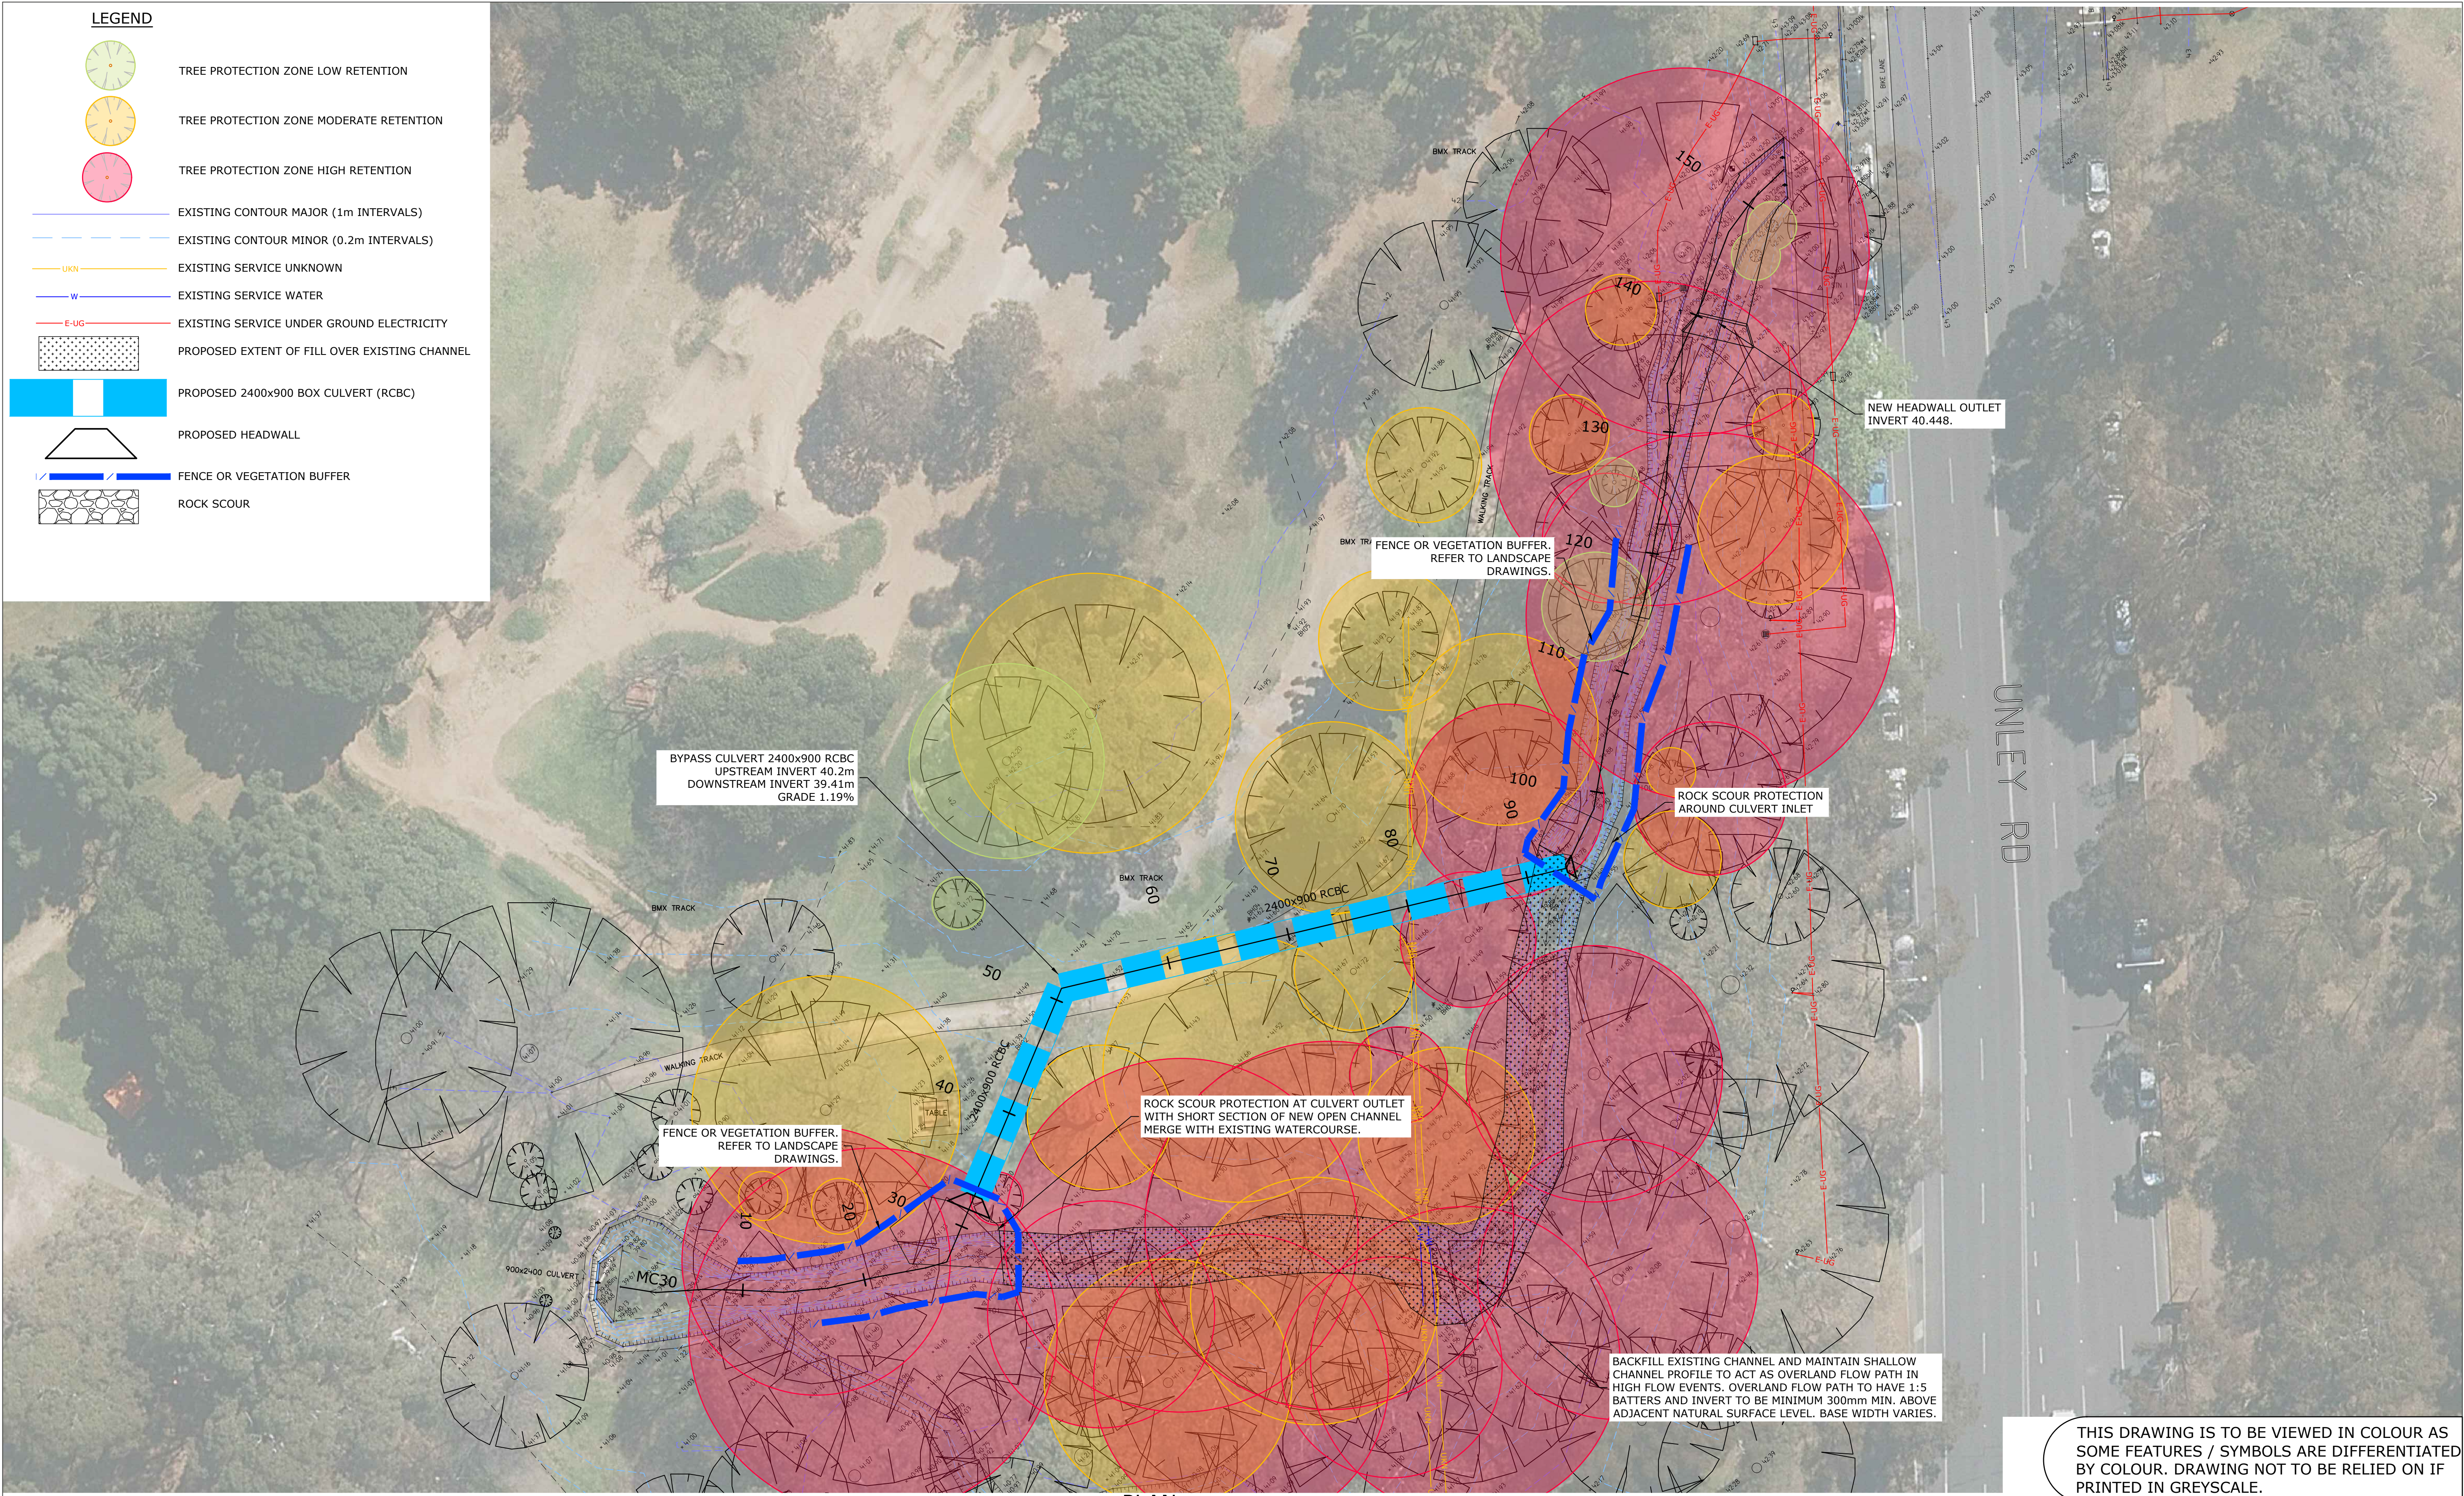

02.551015
1:250 (A1); 1:500 (A3)

100mm ON ORIGINAL DRAWING - DO NOT SCALE DRAWING

SHEET SIZE
A1

COORDS: GDA2020 MGA ZONE 54
DATUM: ALL LEVELS TO A.H.D.
SCALE: 1:250
SURVEYED: ANDREW & ASSOC
SURVEY DATE: 14.06.24
APPROVED / PROJECT LEADER
B TAYLOR

PLAN
SCALE 1:250

PUBLIC UTILITIES:
THE SERVICES SHOWN ARE DERIVED FROM PLANS OBTAINED FROM THE RELEVANT SERVICE AUTHORITIES. IT IS THE RESPONSIBILITY OF THE CONTRACTOR TO ARRANGE WITH THE RELEVANT SERVICE AUTHORITIES FOR CONFIRMATION OF SERVICES AND THEIR LOCATION BEFORE EXCAVATION WORK COMMENCES.

tonkin.com.au

NOT FOR CONSTRUCTION

CITY OF ADELAIDE
PARK 20 CHANNEL REHABILITATION
PARK 20 - OPTION 3
PLAN WITH AERIAL (MC30)

FILENAME:
240619.20-PARK 20-OPTION 3.DWG

PROJECT NUMBER
240619.02

DRAWING NUMBER
SK001

REVISION
A

© TONKIN CONSULTING

T:\2024\240619 PARK 20 CHANNEL REHABILITATION - CITY OF ADELAIDE\4_WORKING\1 CAD\20 PARK 20\240619.20-PARK 20-OPTION 3.DWG -OPT3 PLAN 20 AERIAL- (06-02-25 3:37:46PM)