

VAILO




ADL
GRAND FINAL

***CONSULTATION
PROCESS
KADALTILLA – 26 JUNE 2025***



- 1. Declared Area**
- 2. Program Overview**
- 3. Prescribed Works Period & Key Dates**
- 4. Road Closures & Opening**
- 5. Staged Work Exclusion Zones – Build & Dismantle**
- 6. Proposed Works**

The Declared Area has been developed to facilitate the delivery of Adelaide Grand Final objectives, while limiting disruption where possible.

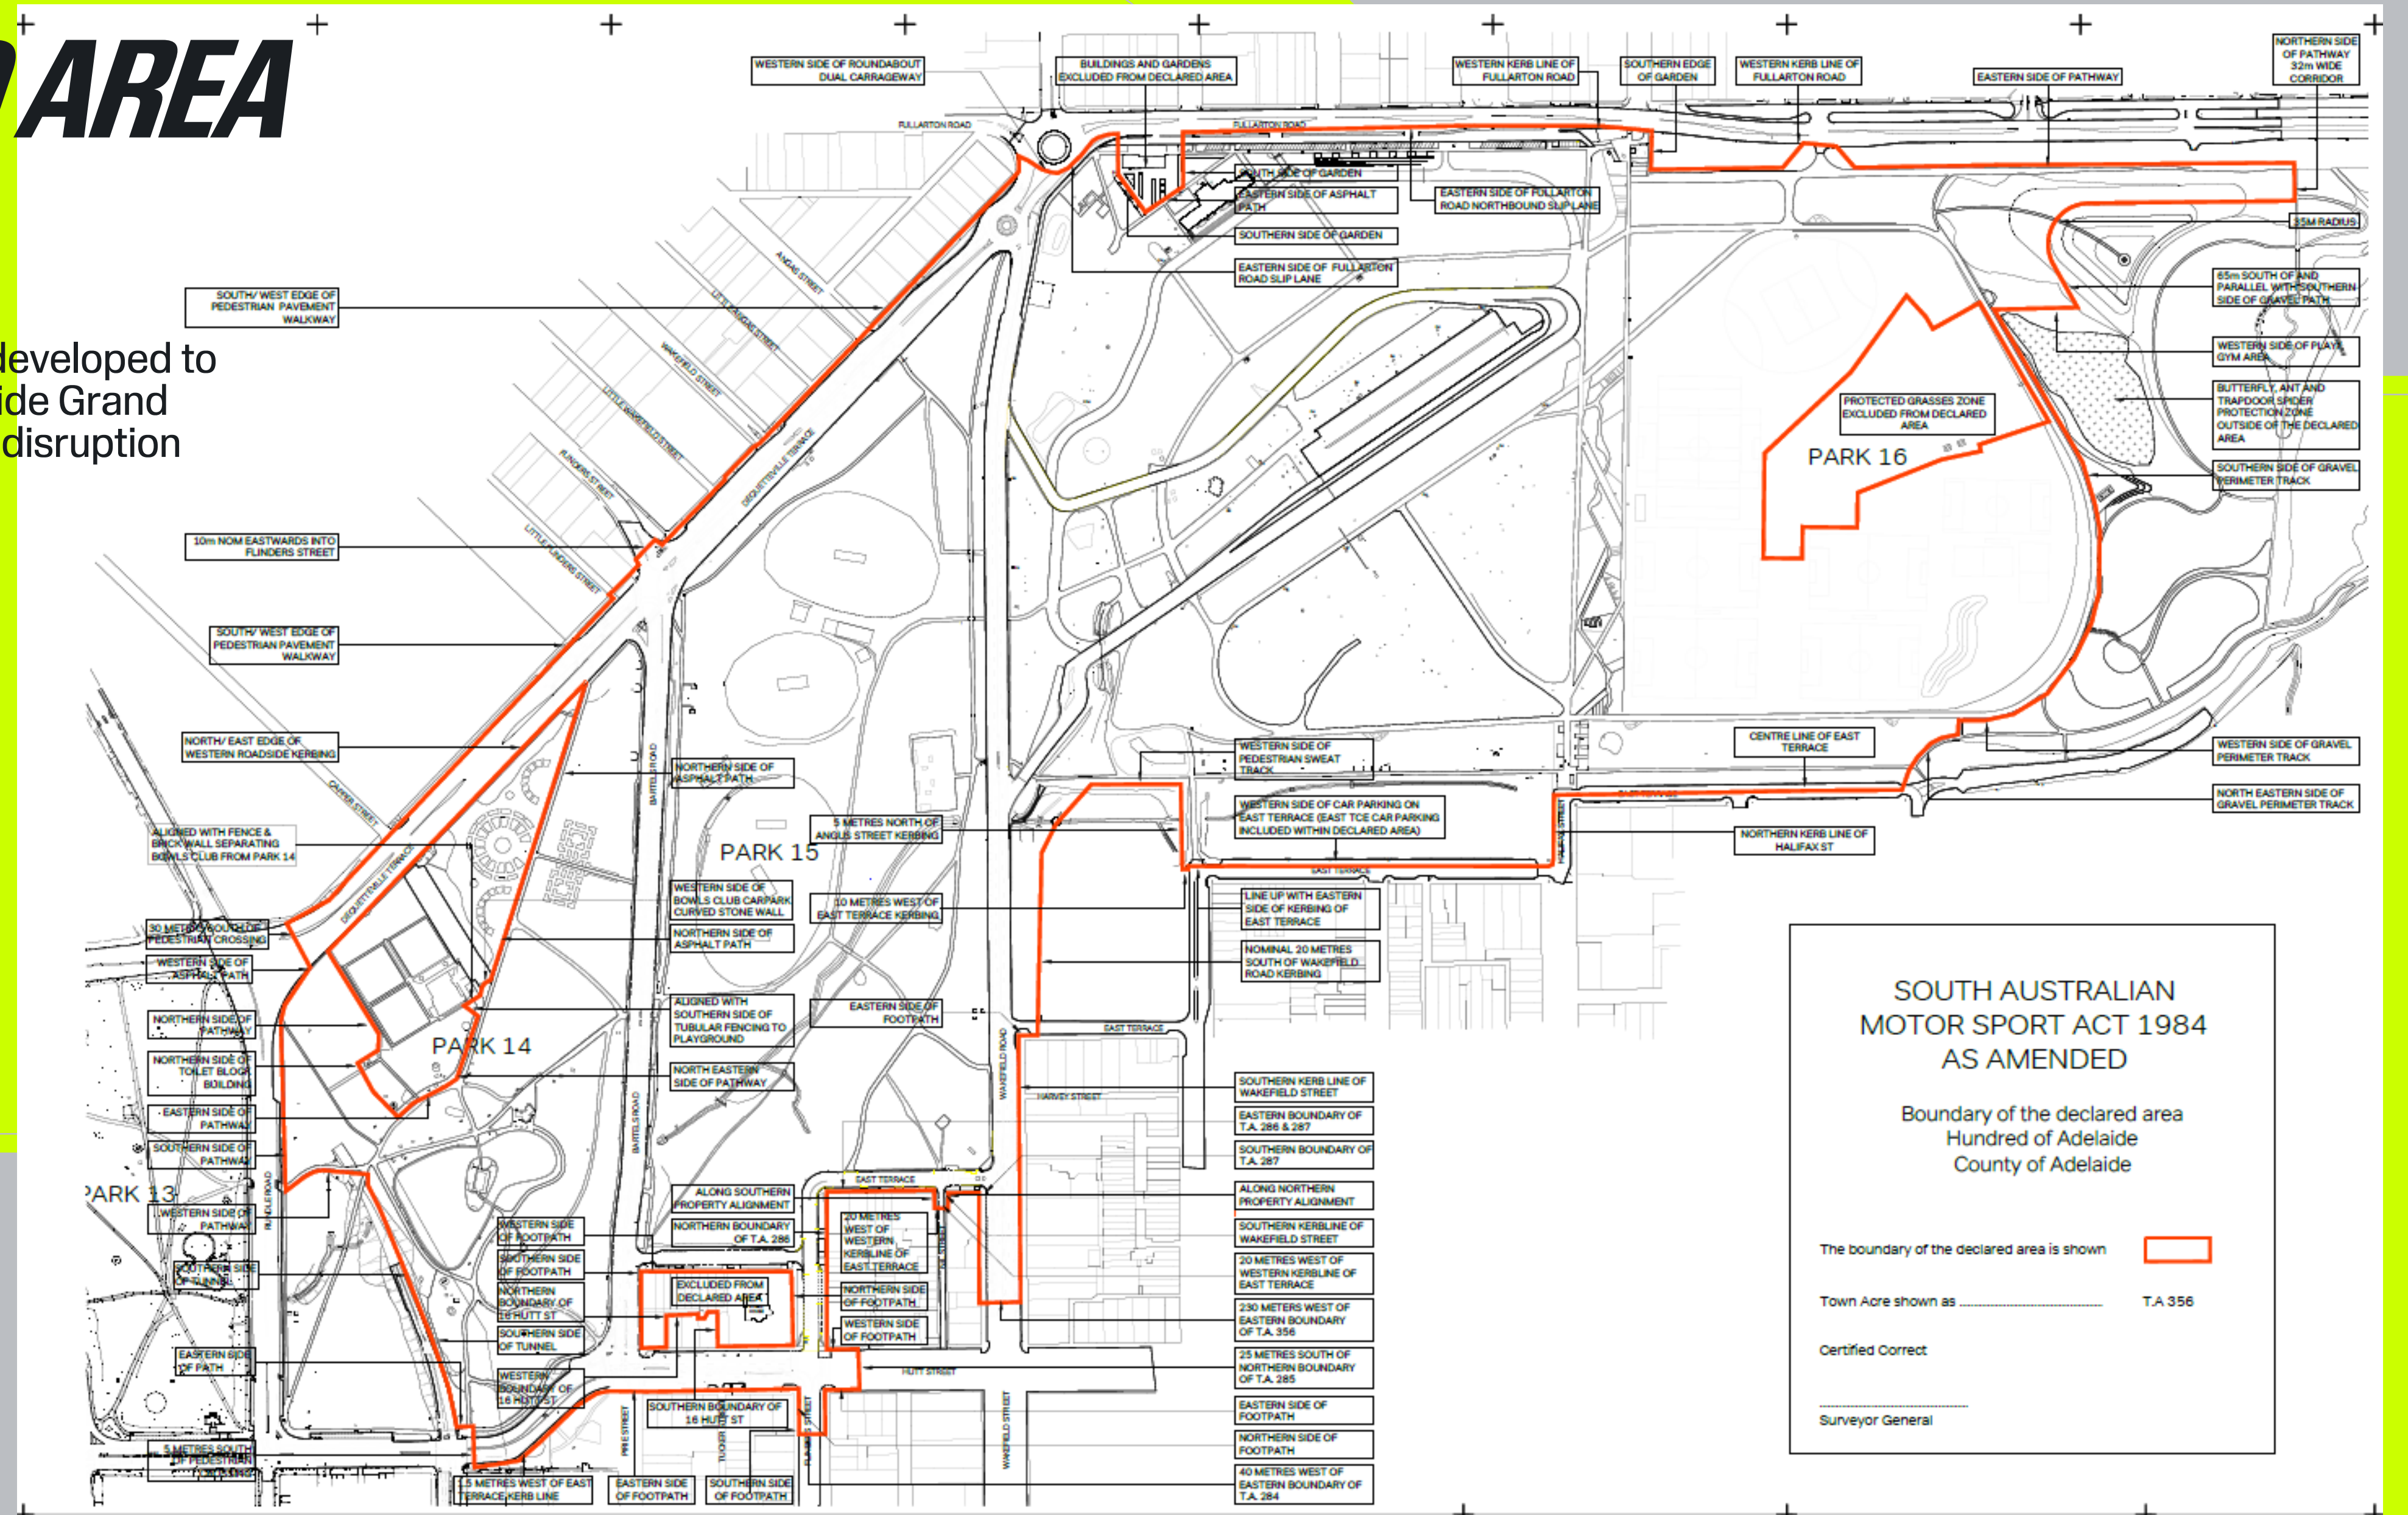


DECLARED AREA


2024 VS 2025

Park 14


- Reduction in the north-west area of Park 14
- Extension of Dequetteville Terrace north up to Bartels Road intersection, to allow for improved gate operations & patron egress.

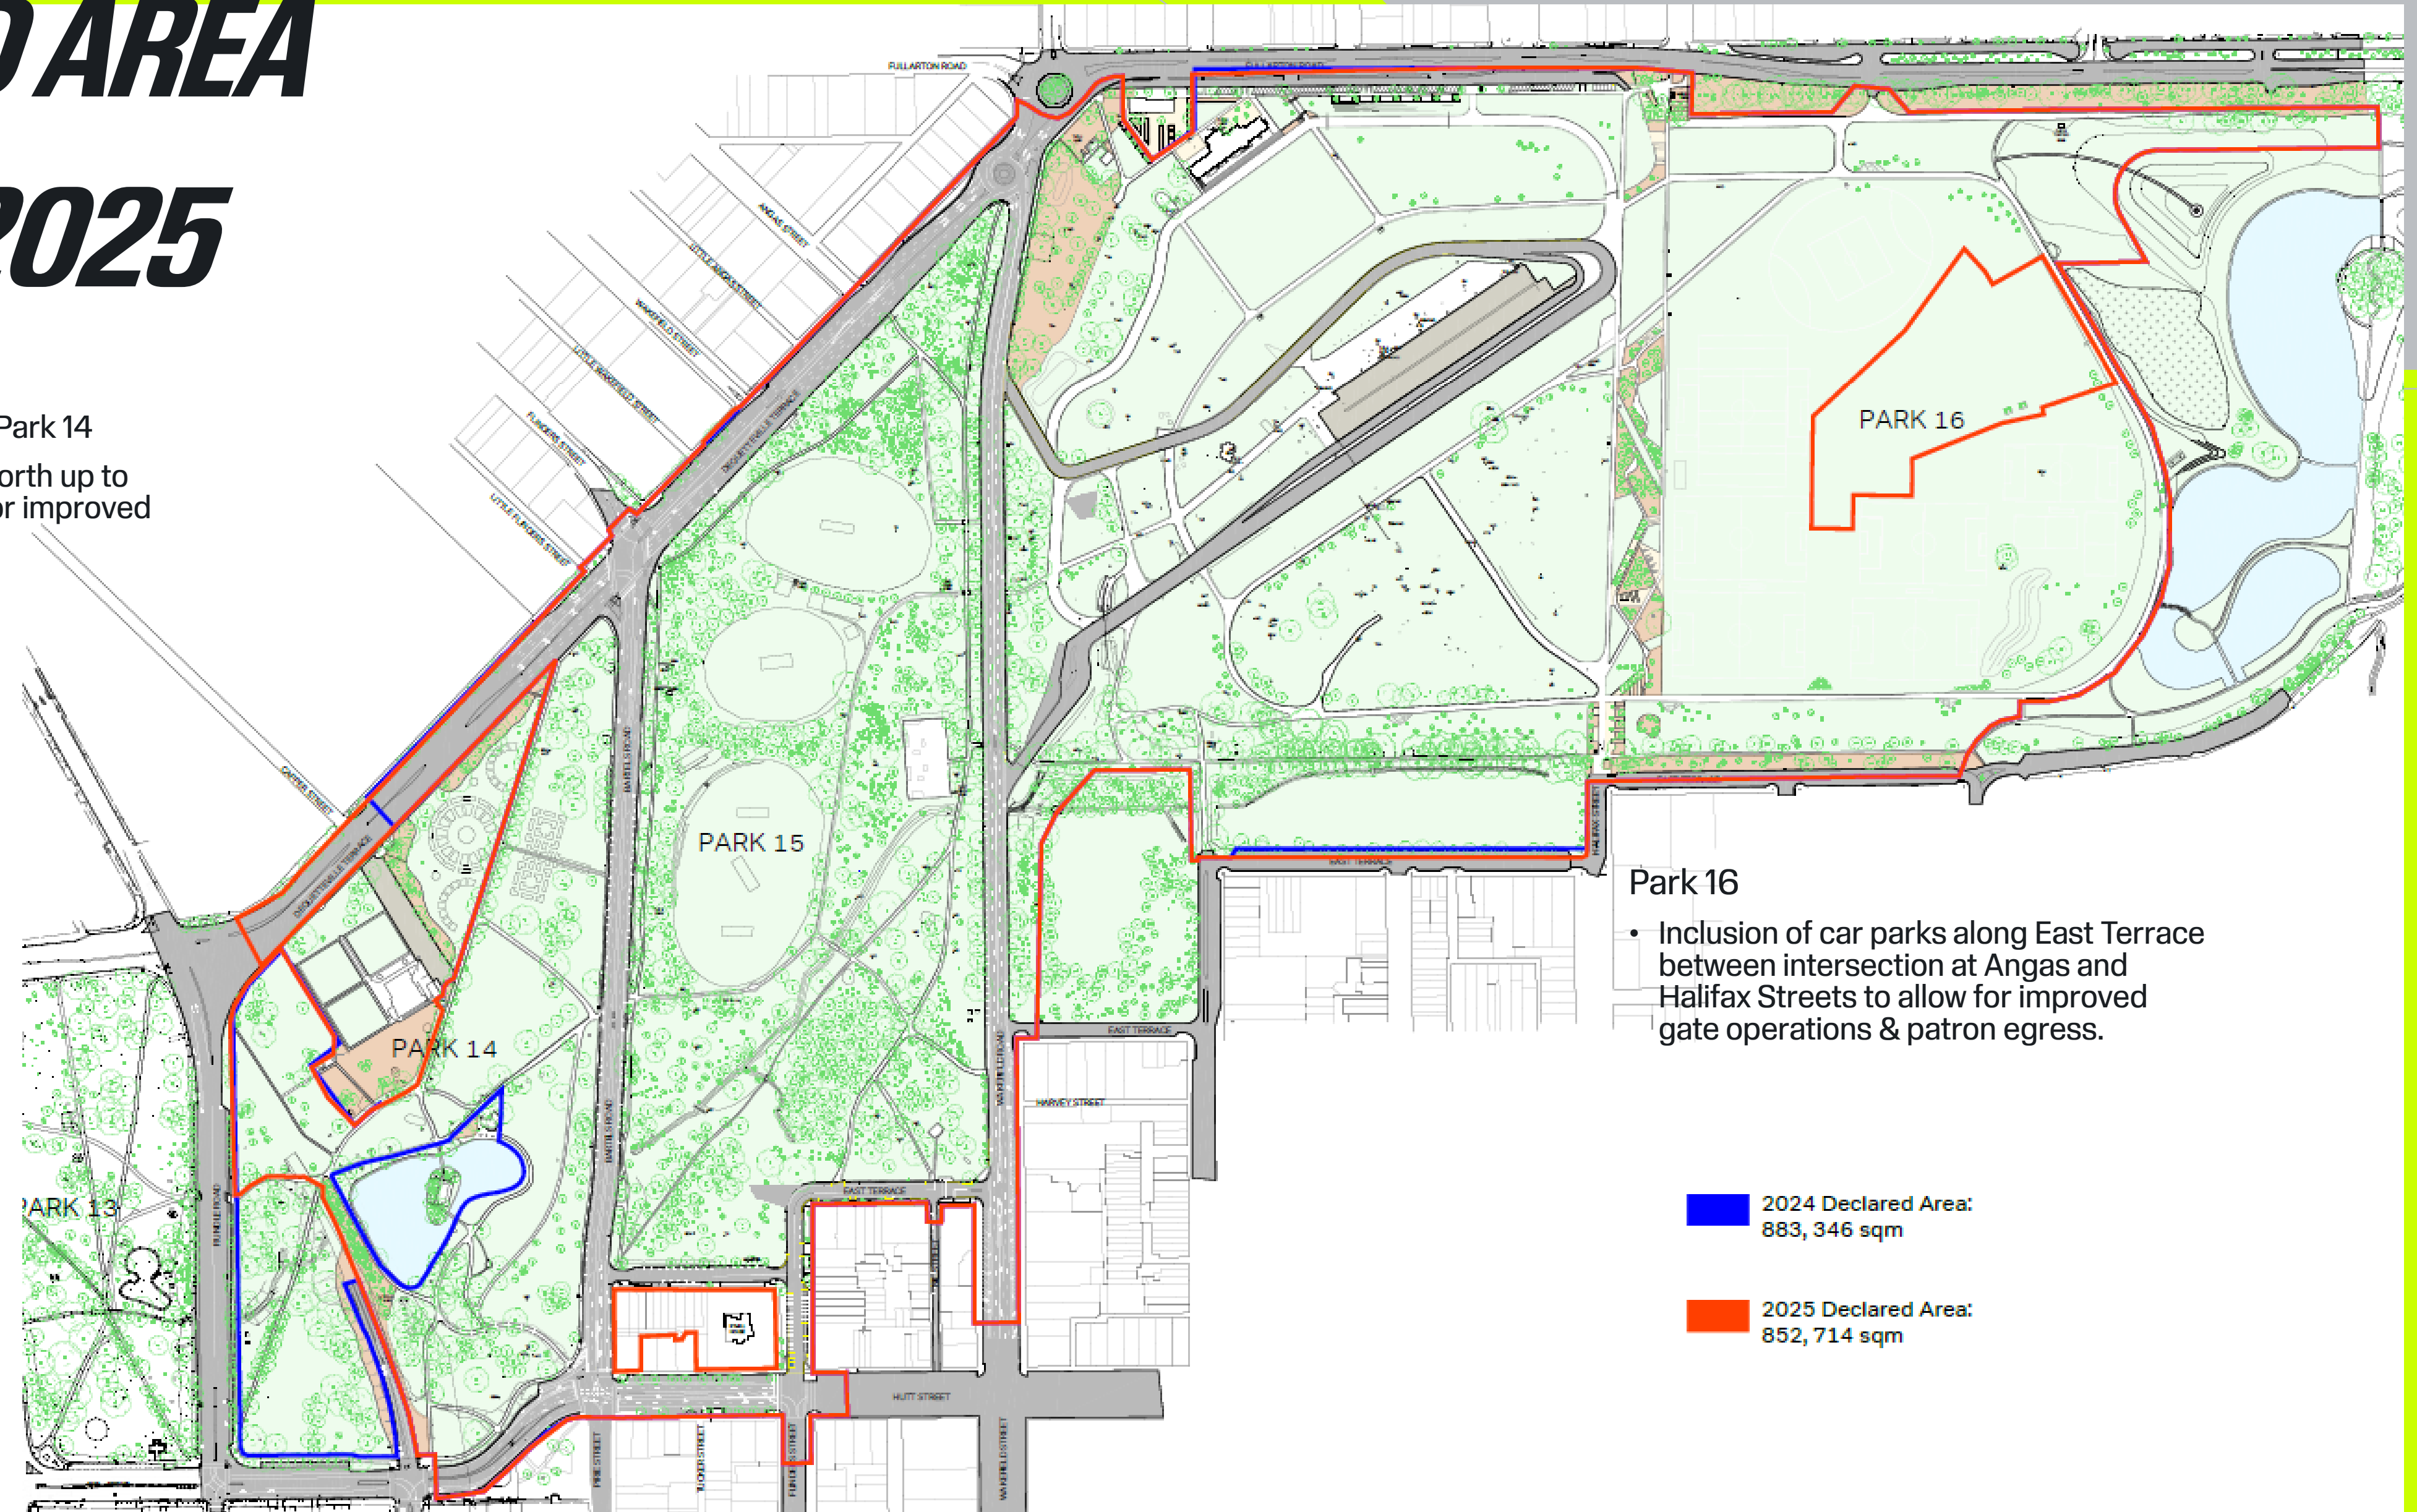

DECLARED AREA vs EVENT FENCE

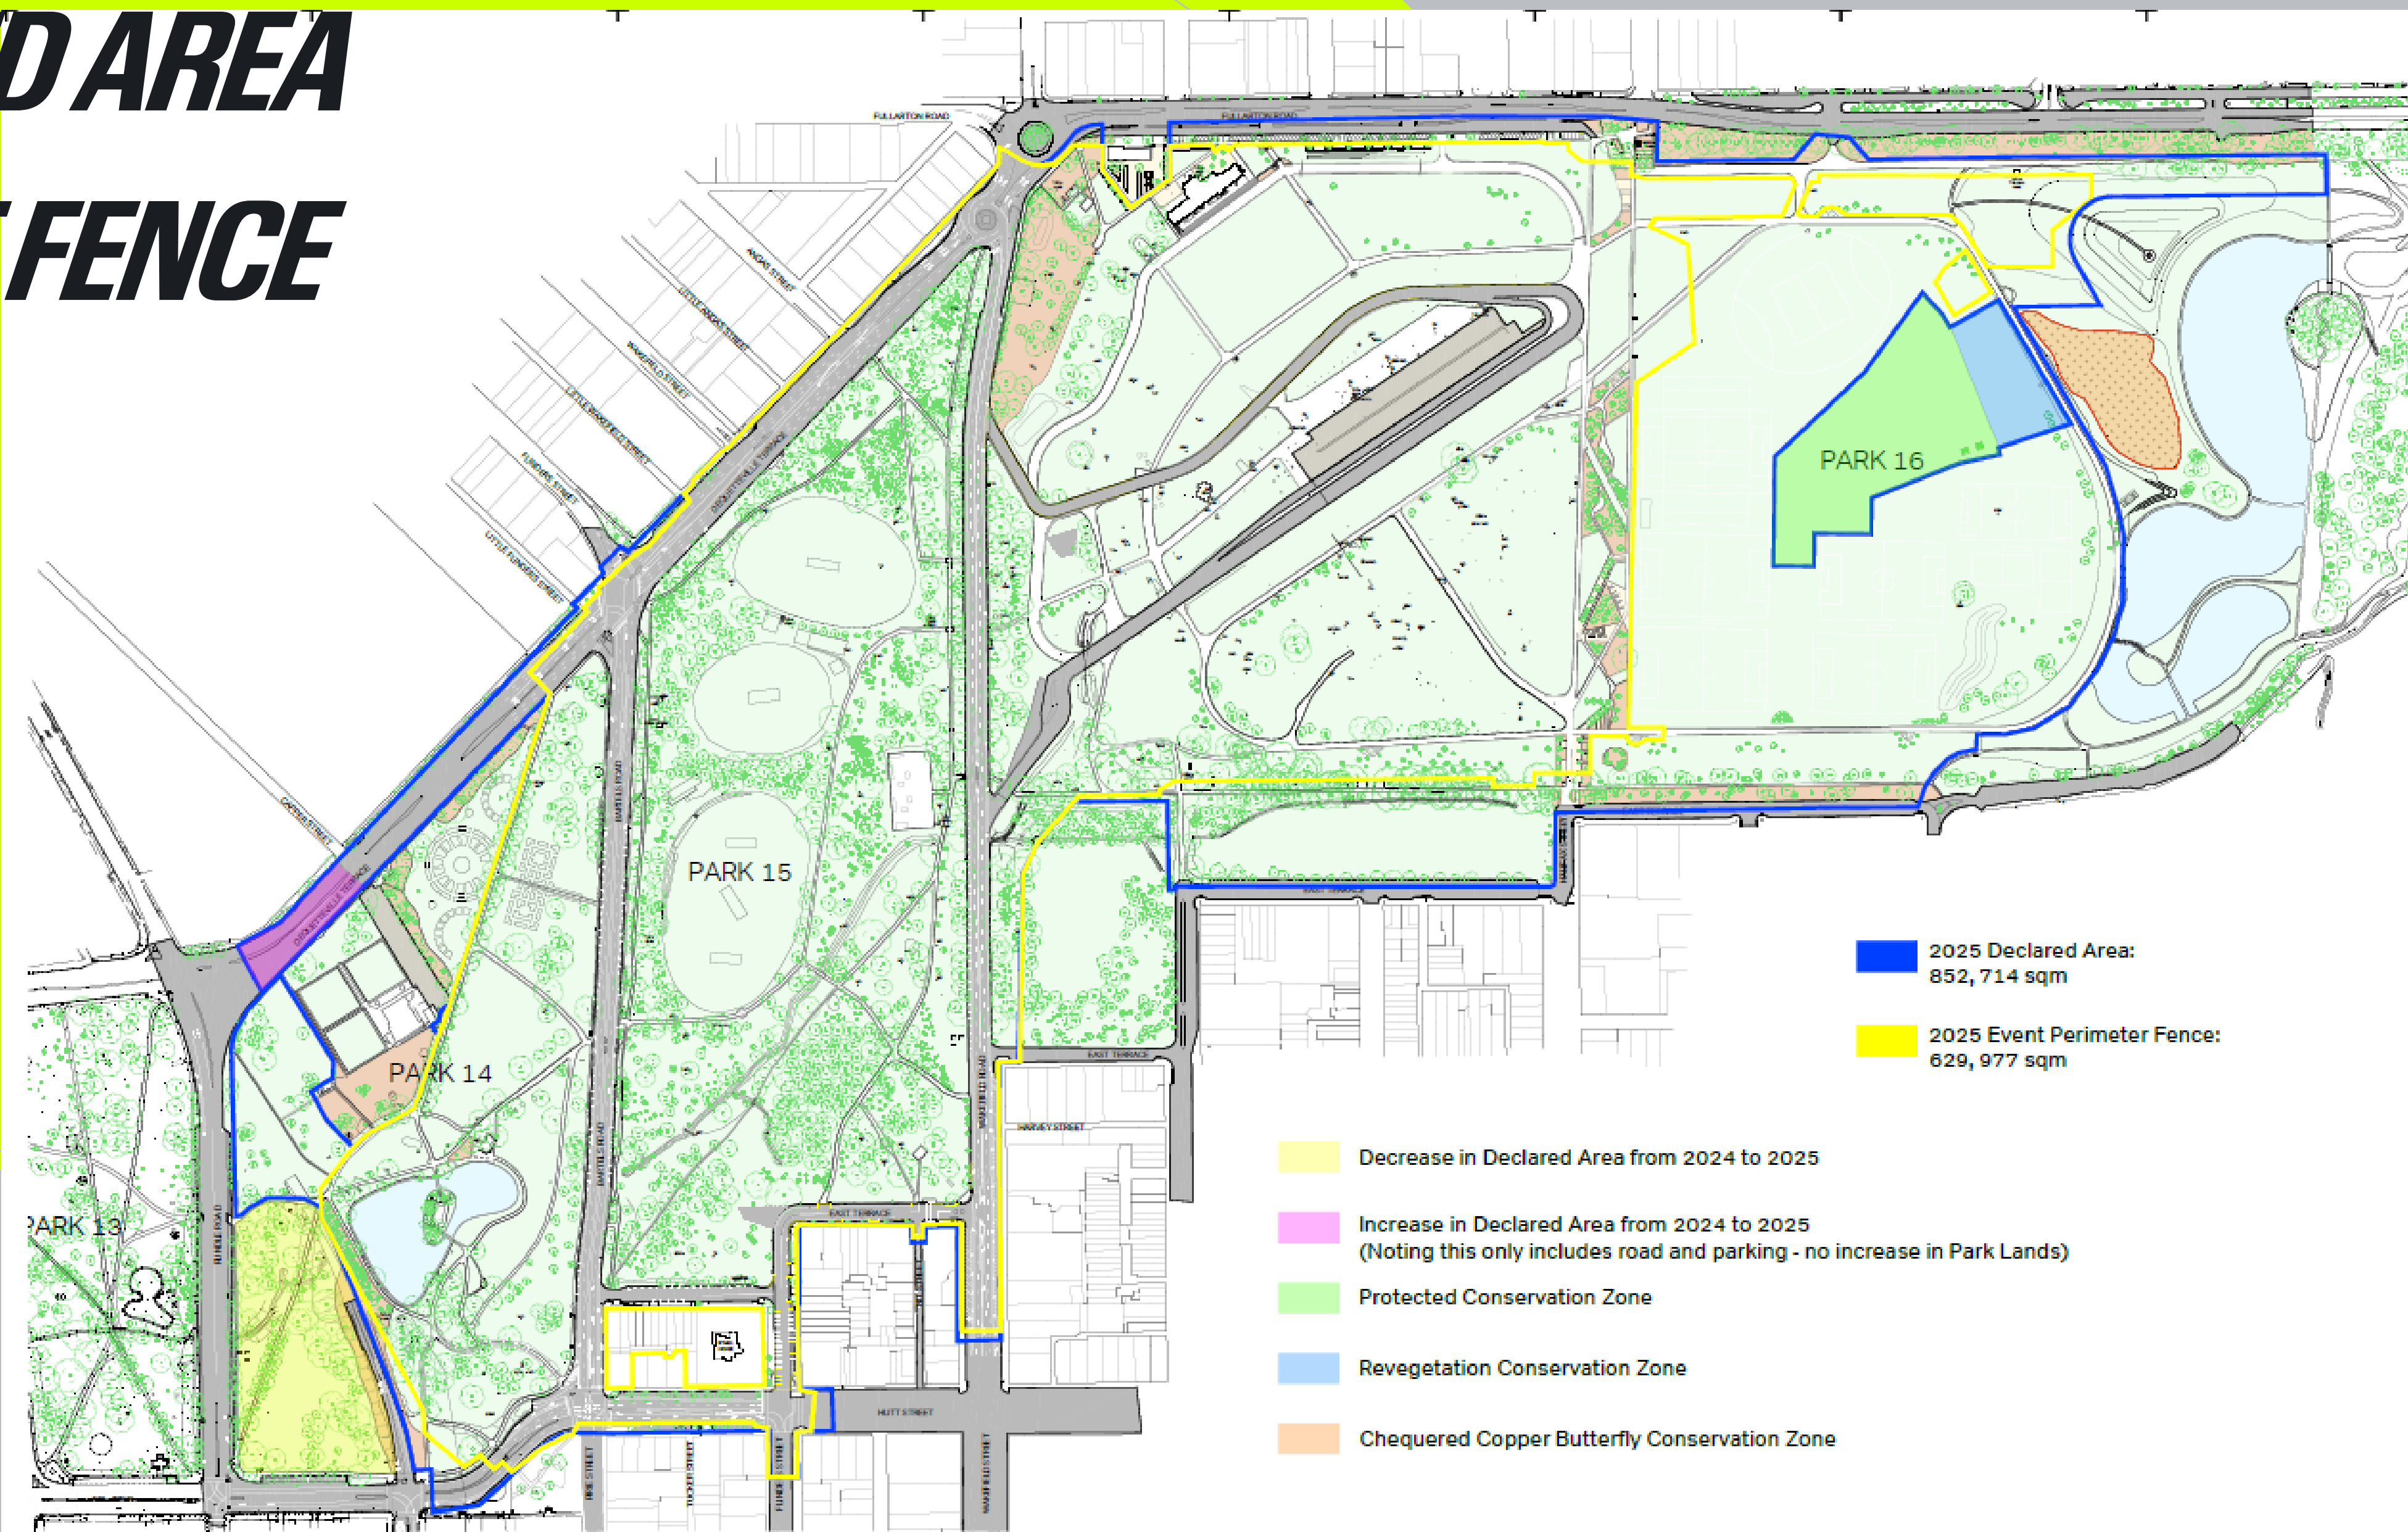

PROGRAM OVERVIEW

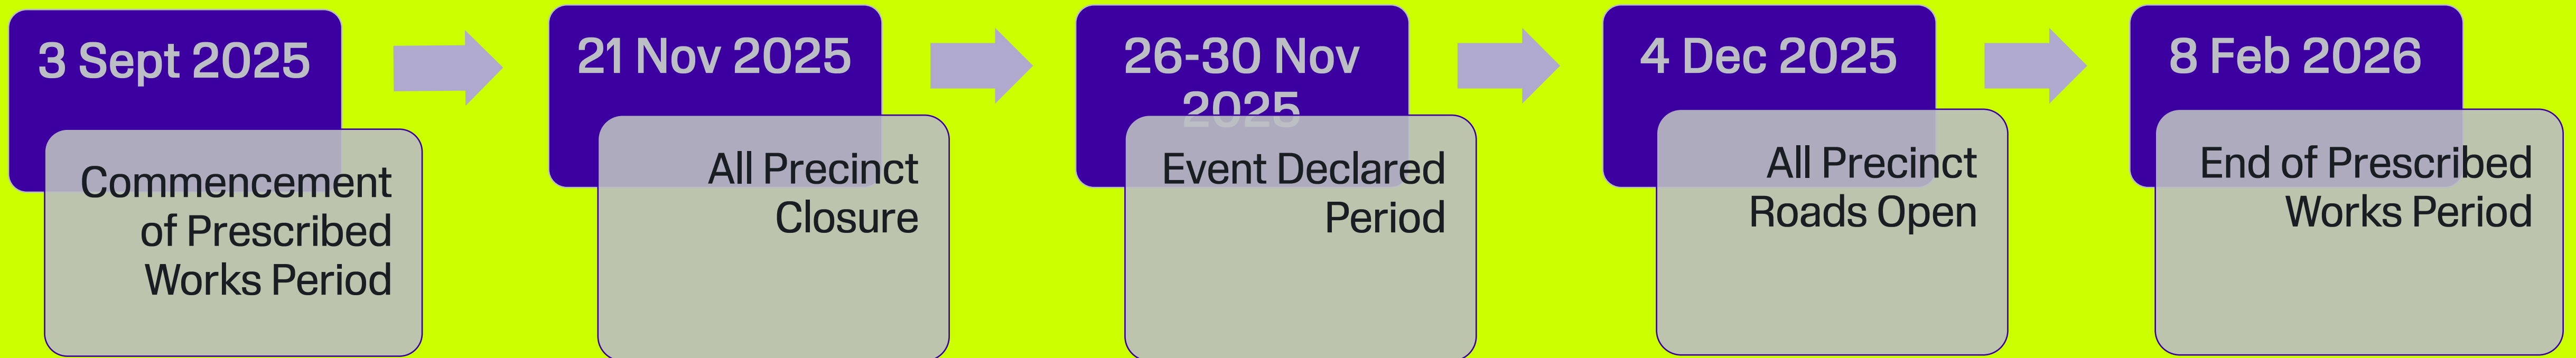

Gradual Openings

2 Dec – Bartels & Hutt
2 Dec – Dequetteville
4 Dec - Wakefield

BED PERIOD TES

Occupation Schedule

Zone 1	Week 11: Monday 8th September 2025
Zone 2	Week 10: Monday 15th September 2025
Zone 3	Week 9: Monday 22nd September 2025
Zone 4	Week 8: Monday 29th September 2025
Zone 5	Week 6: Monday 13th October 2025
Zone 6	Week 4: Monday 27th October 2025
Zone 7	Week 2: Monday 10th November 2025
	CBC Bottom Oval: Friday 13th November 2025
Zone 8	Week 1: Monday 17th November 2025
	CBC Top Oval / PAC Oval: Monday 17th November 2025
	Precinct Closure: Friday 21st November 2025 11:59PM


Race Week: Monday 24th November 2025

Race Week: Monday 24th November 2025


2025 KEY MILESTONES		FROM	TO	DURATION	2024
PRESCRIBED WORKS PERIOD		3 September 2025	8 February 2025	160	160
ROAD OCCUPATION	Hutt St, Bartels Rd & Dequetteville Tce (North Bartels)	6.00am 21 November 2025	6.00am 2 December 2025	11	11
	Dequettiville Tce (South Bartels)	6.00am 21 November 2025	3.00pm 2 December 2025	11	11
	Wakefield Rd & East Tce	6.00am 21 November 2025	6.00am 4 December 2025	13	13
E/W FOOTPATHS	Central North E/W	29 September 2025	4 January 2026	As required	As required
	Central South E/W	3 November 2025	15 December 2025	As required	As required

KEY DATES


ROAD CLOSURES

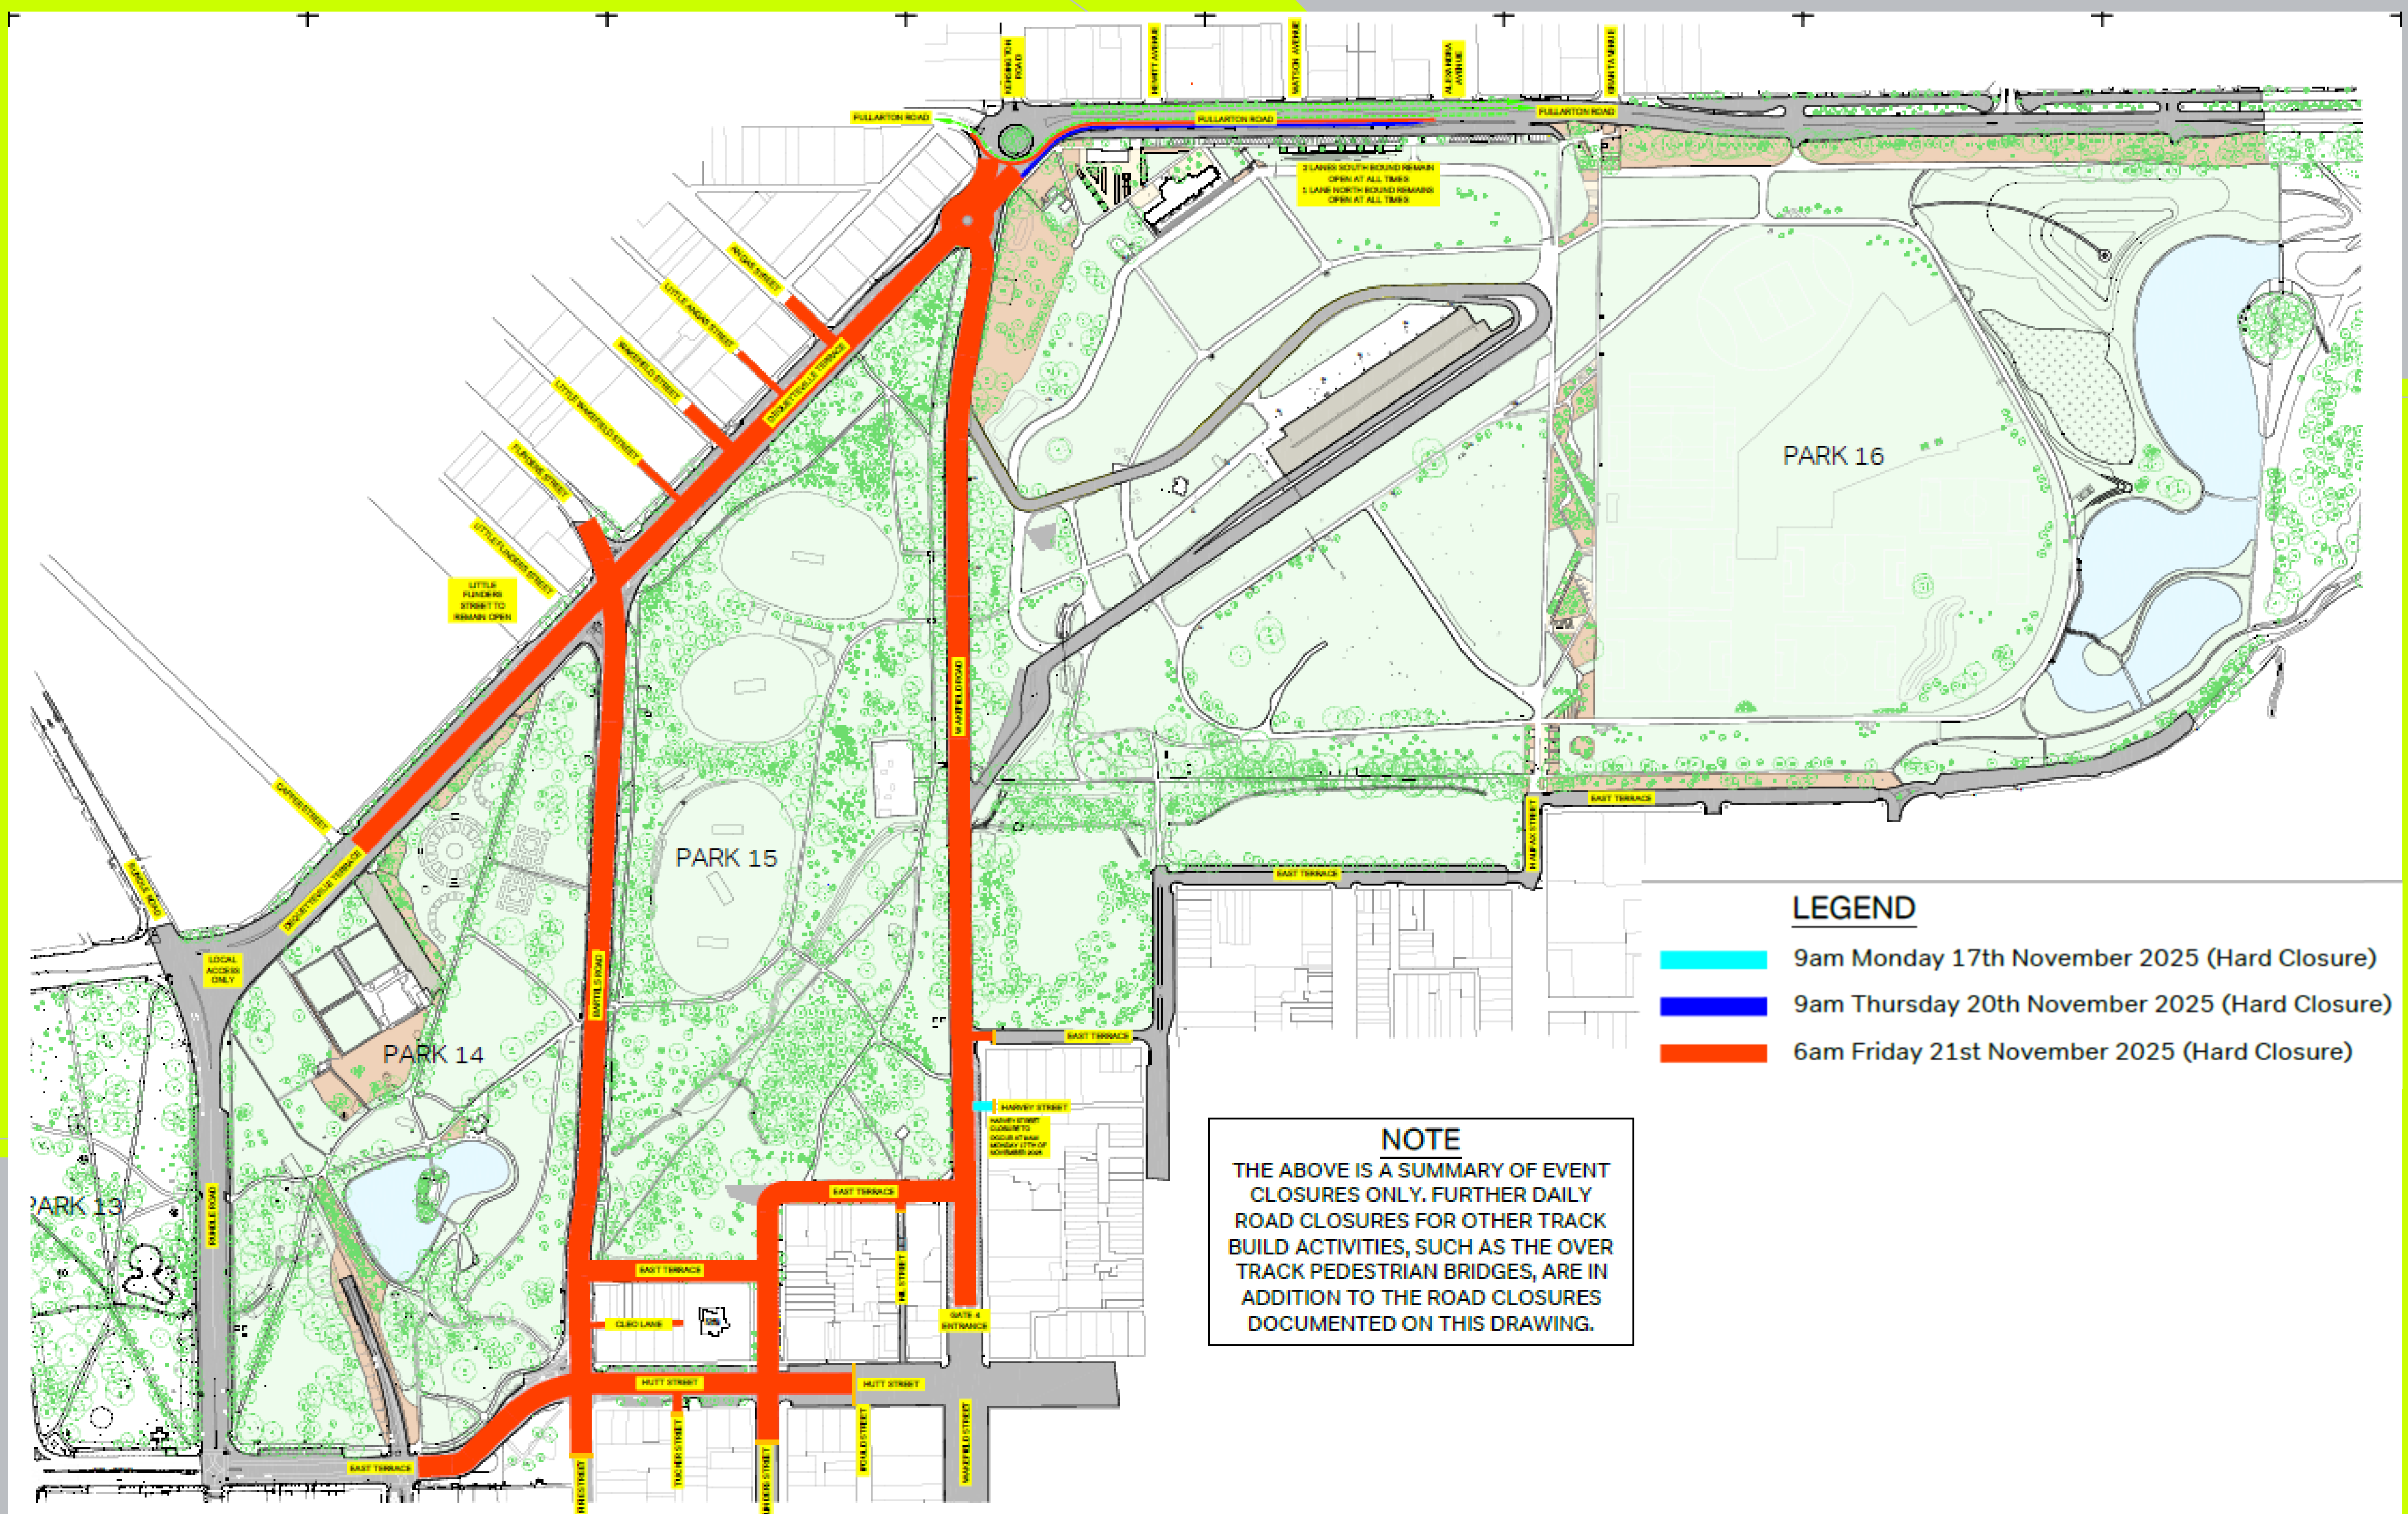


ROAD OPENINGS

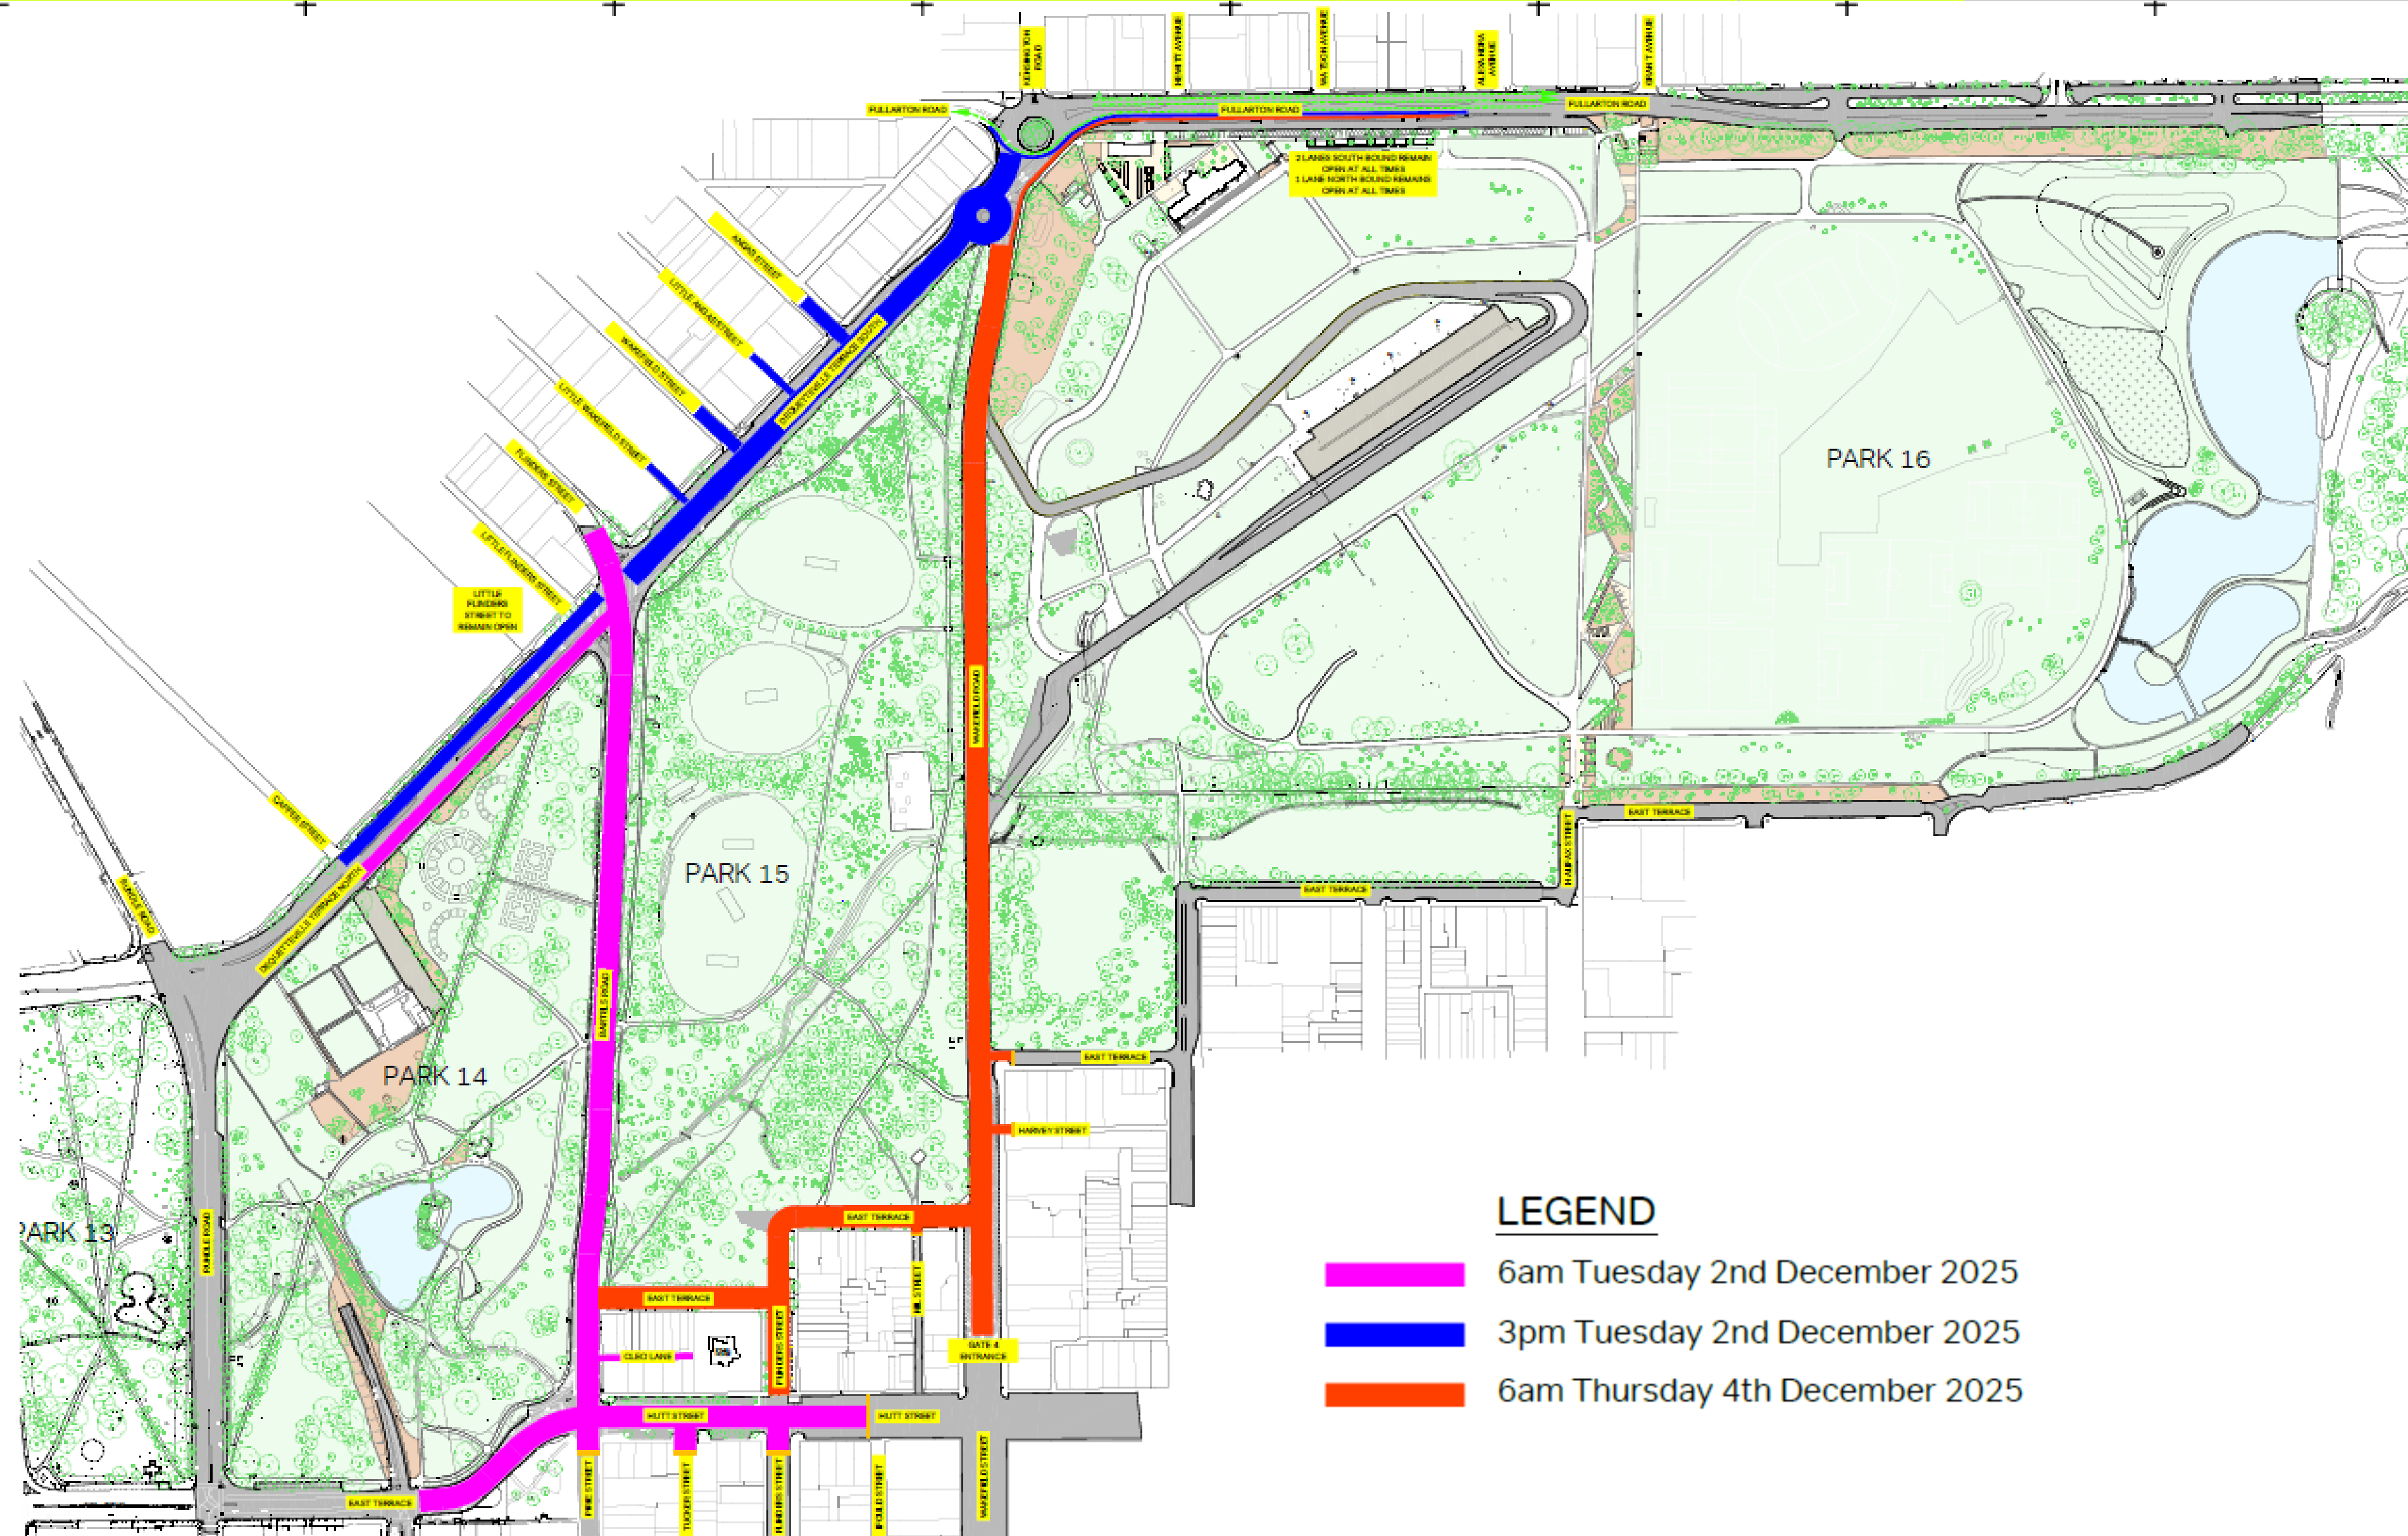


STAGED WORK
EXCLUSION
ZONES
Build

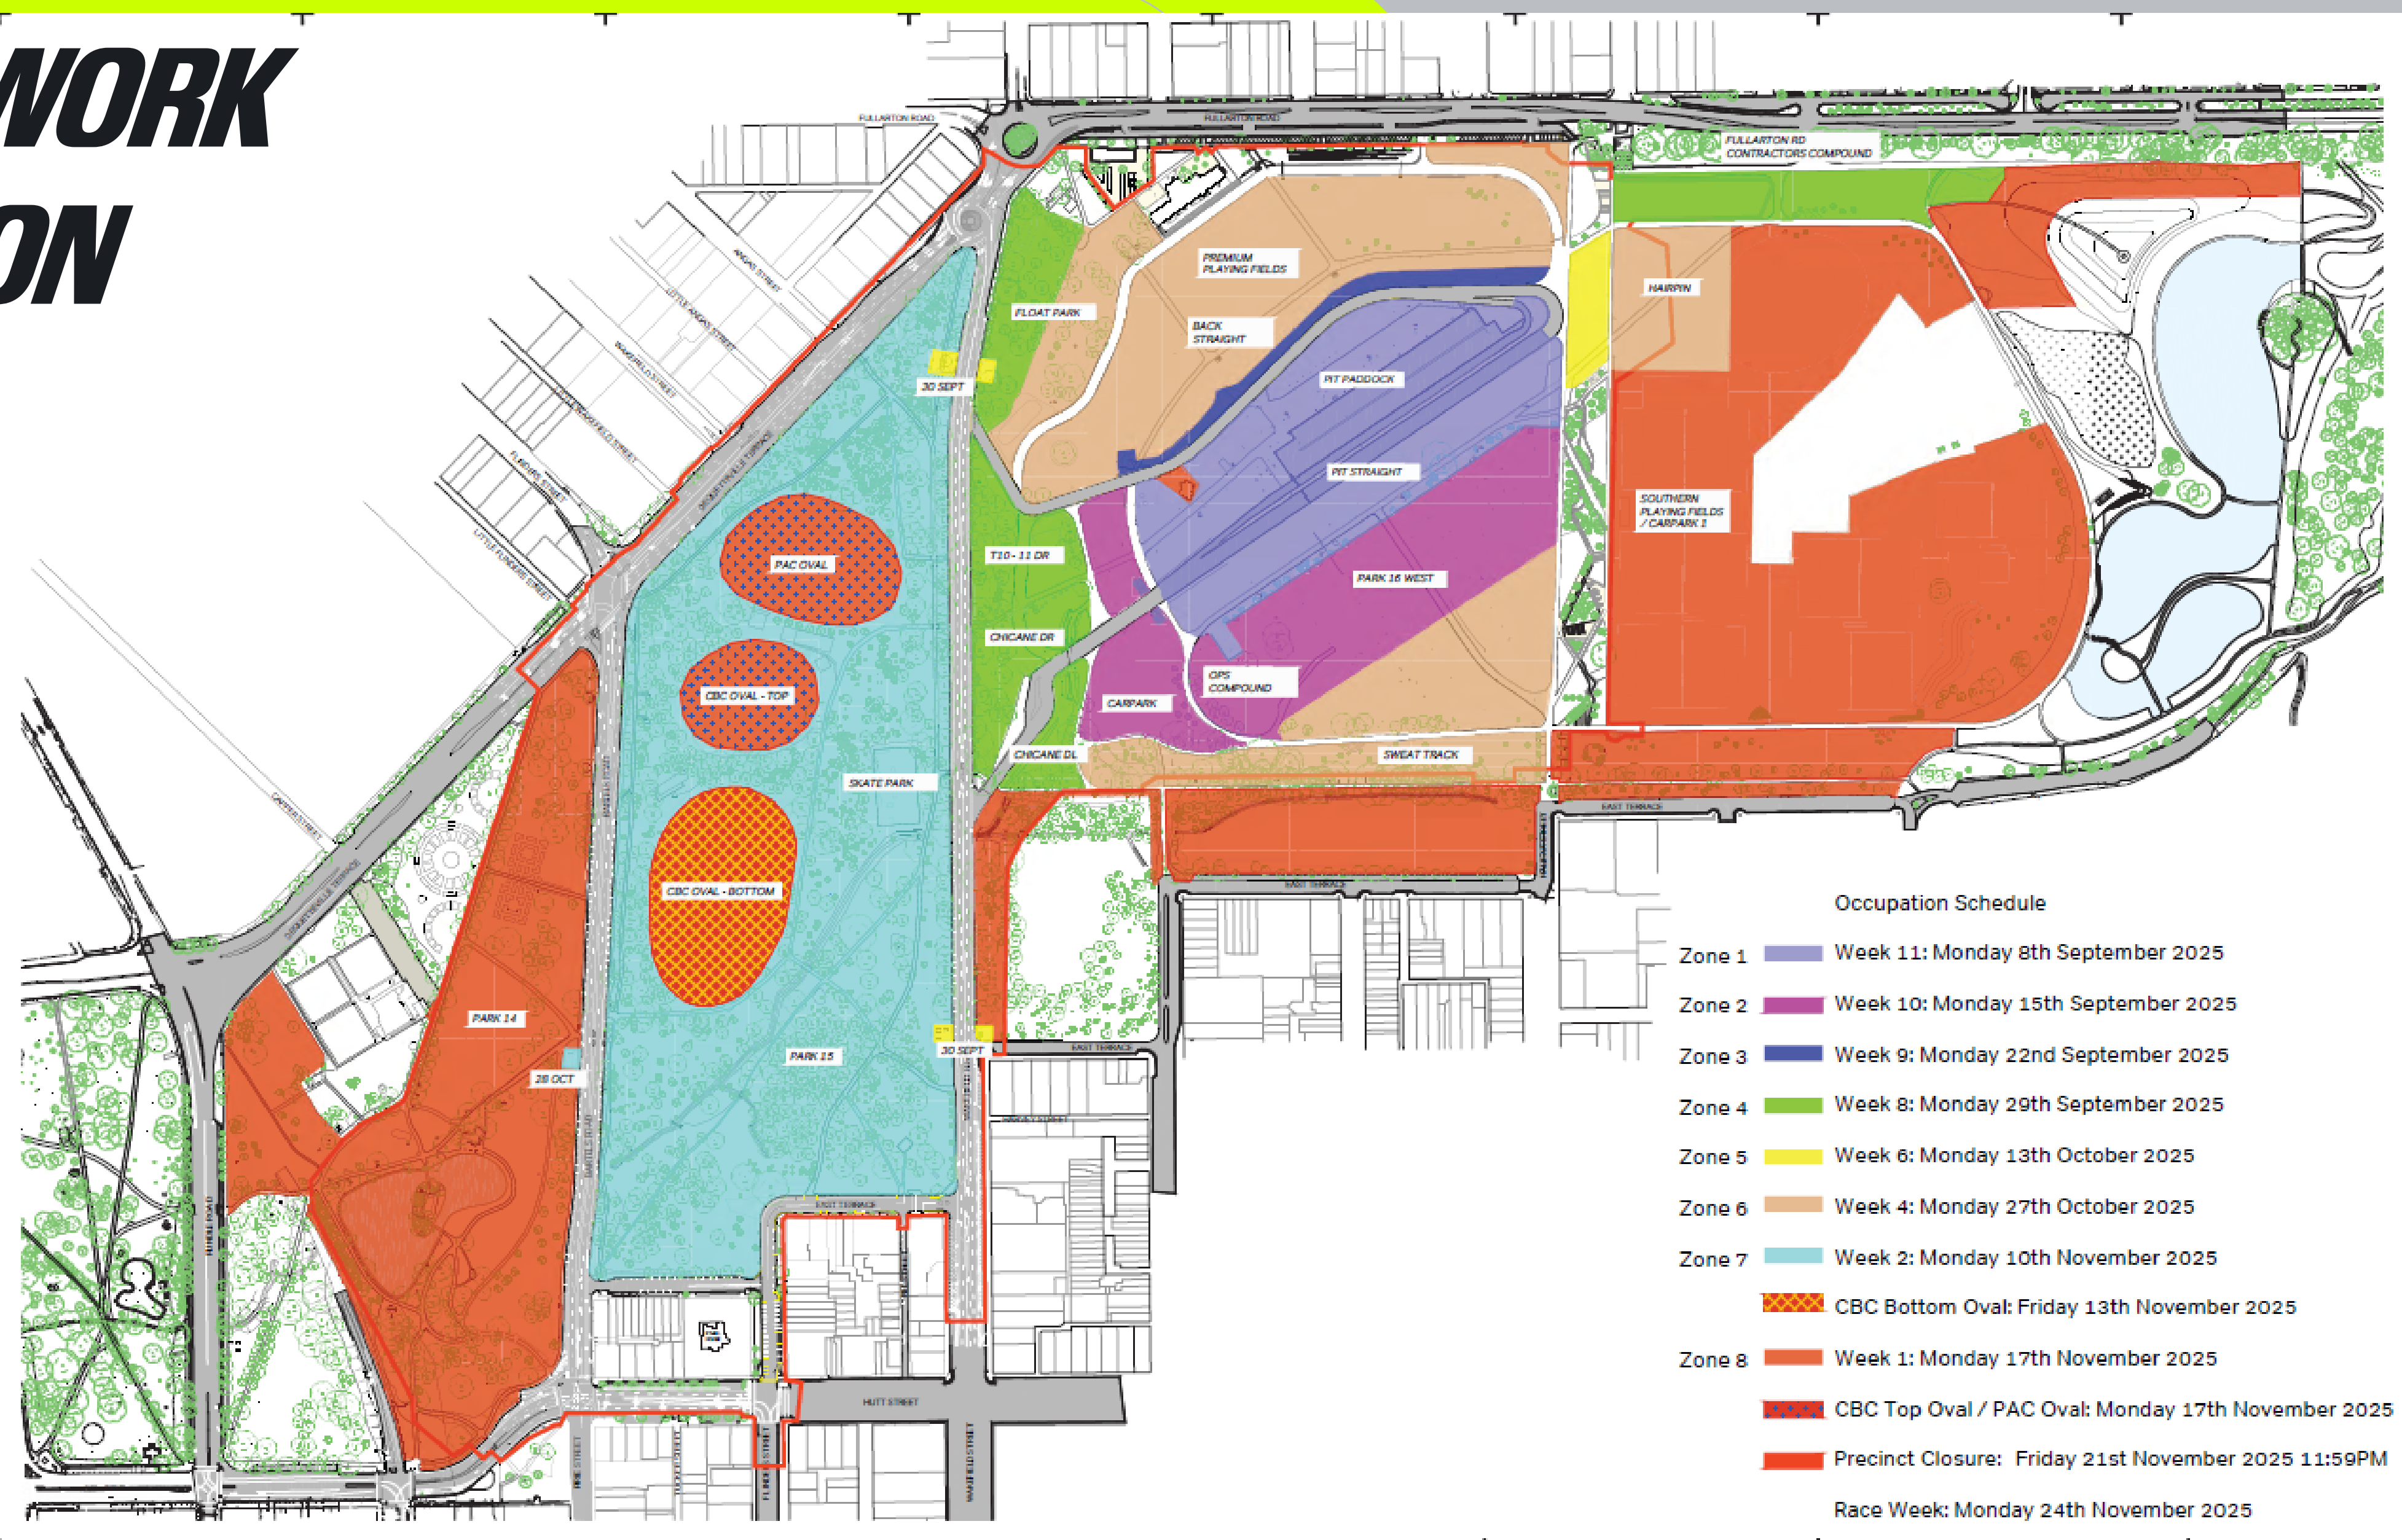

***STAGED WORK
EXCLUSION
ZONES
Dismantle***

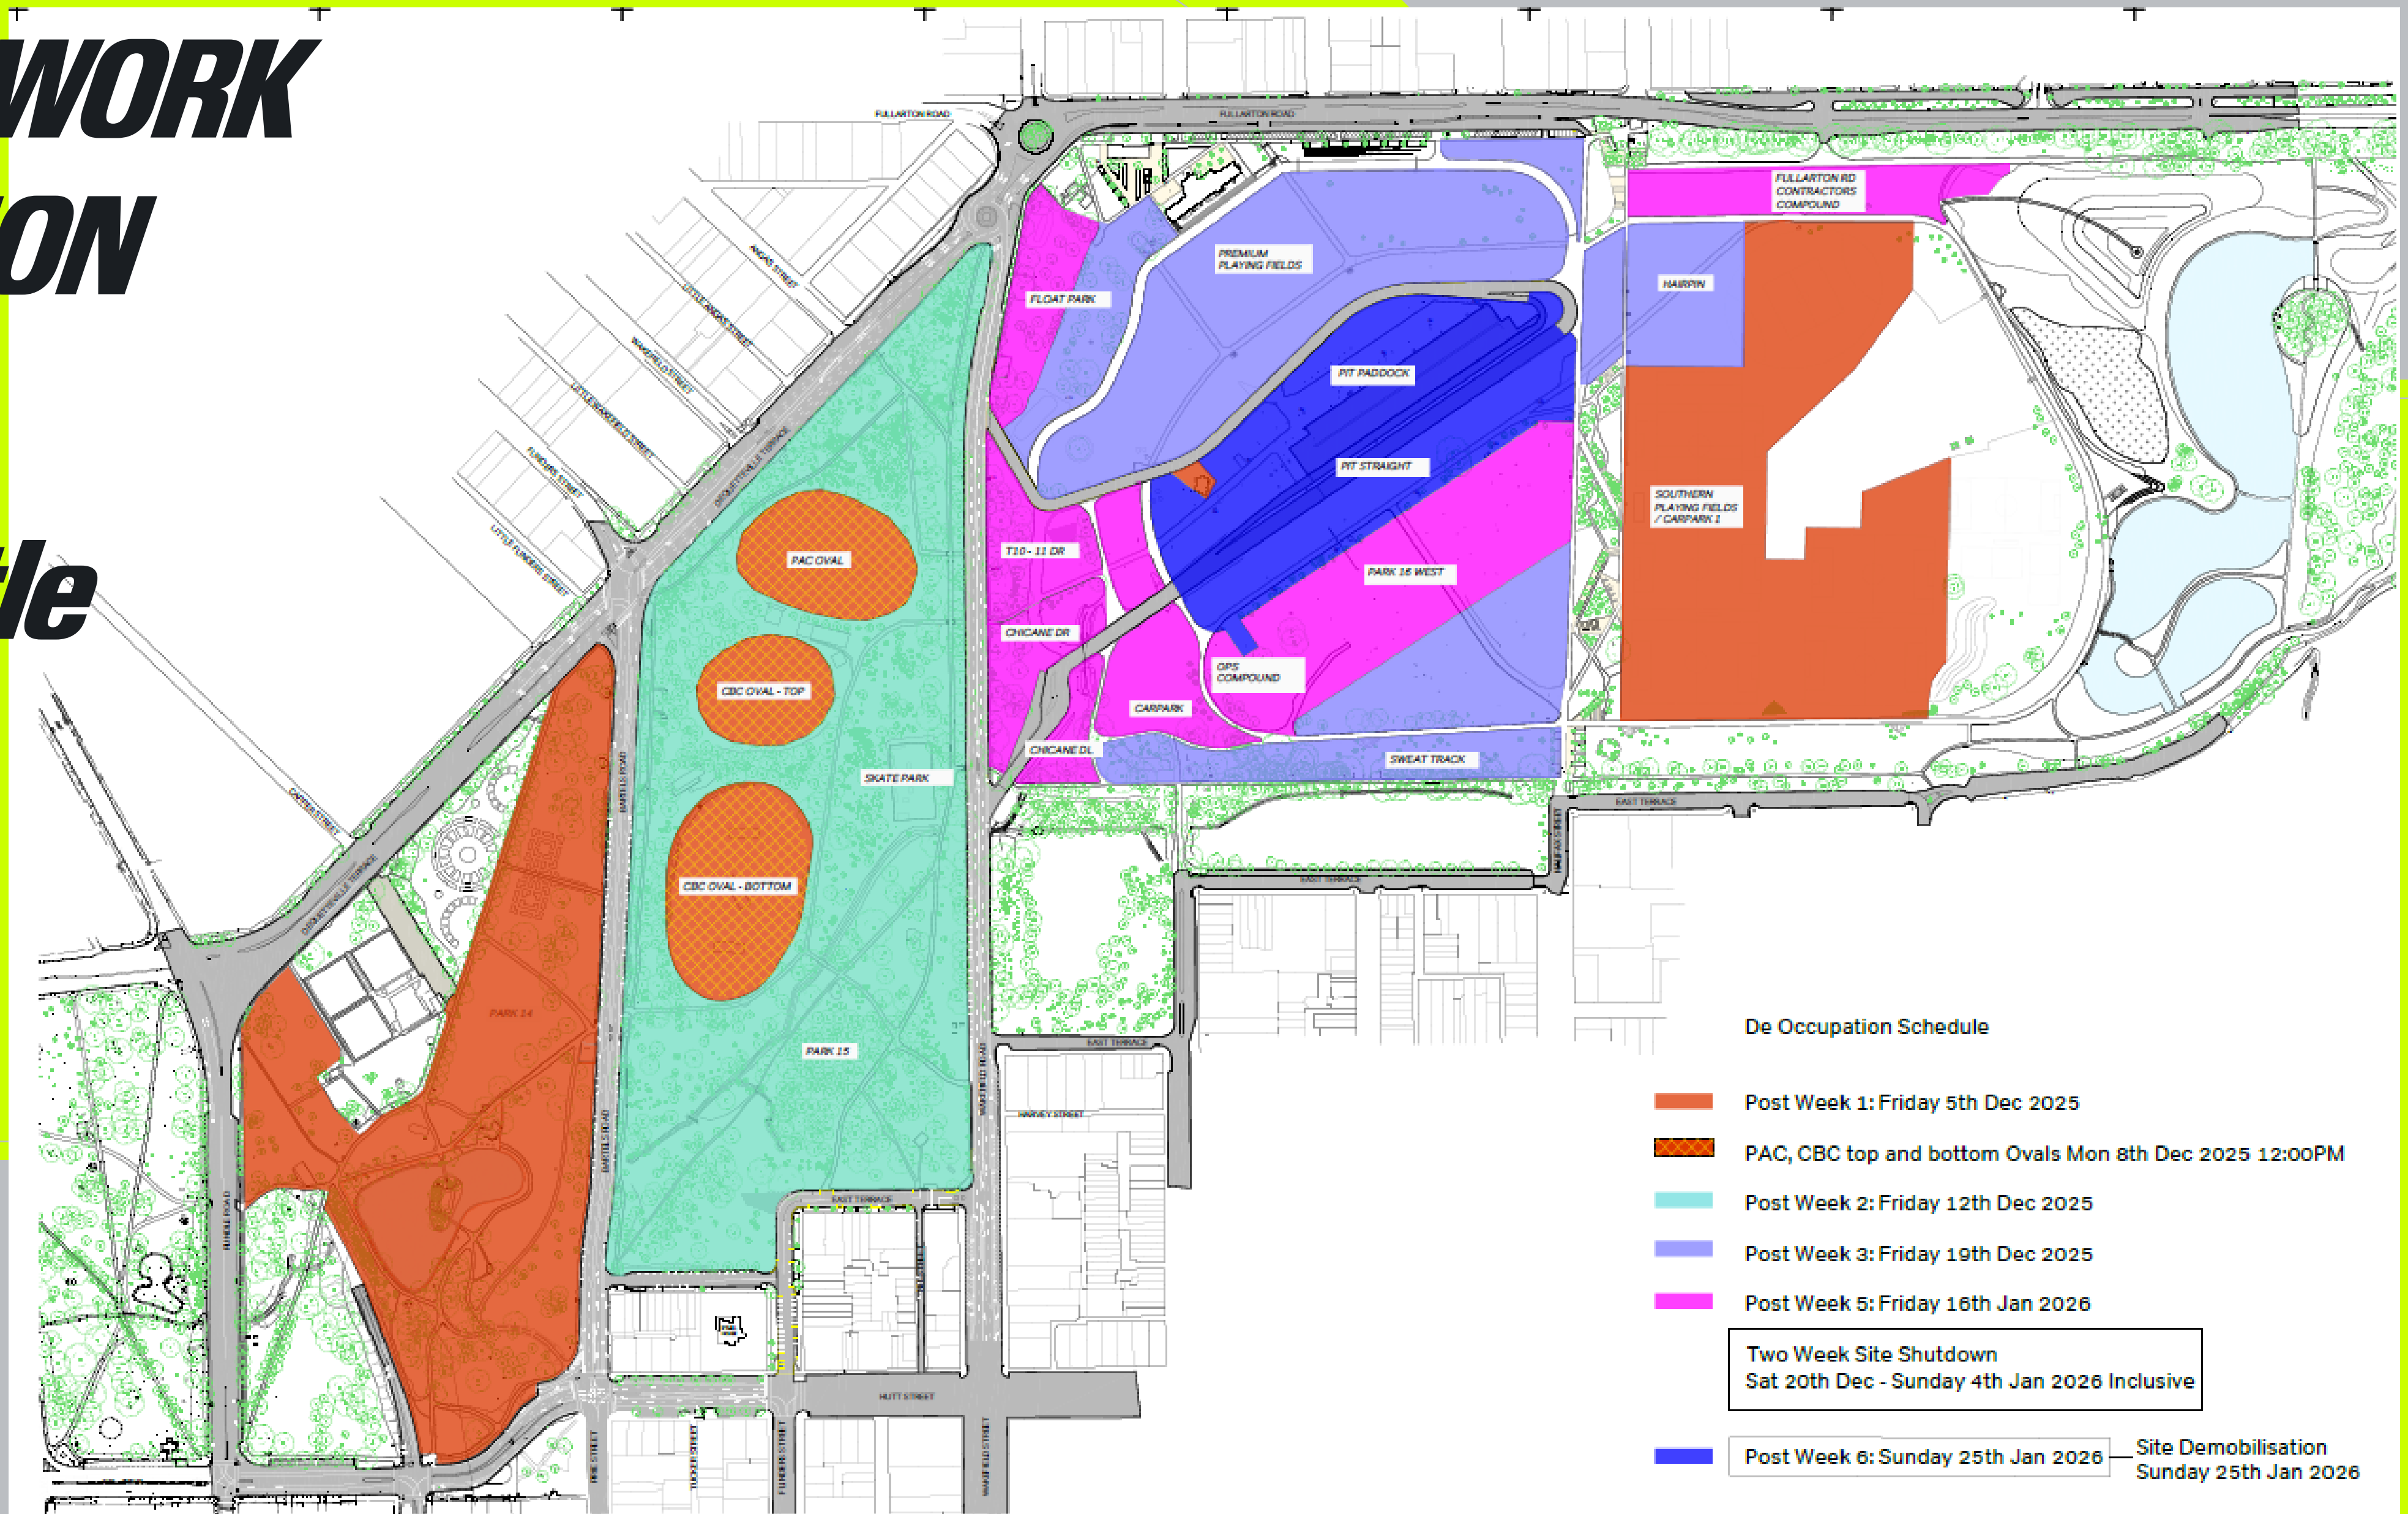

PROPOSED WORKS

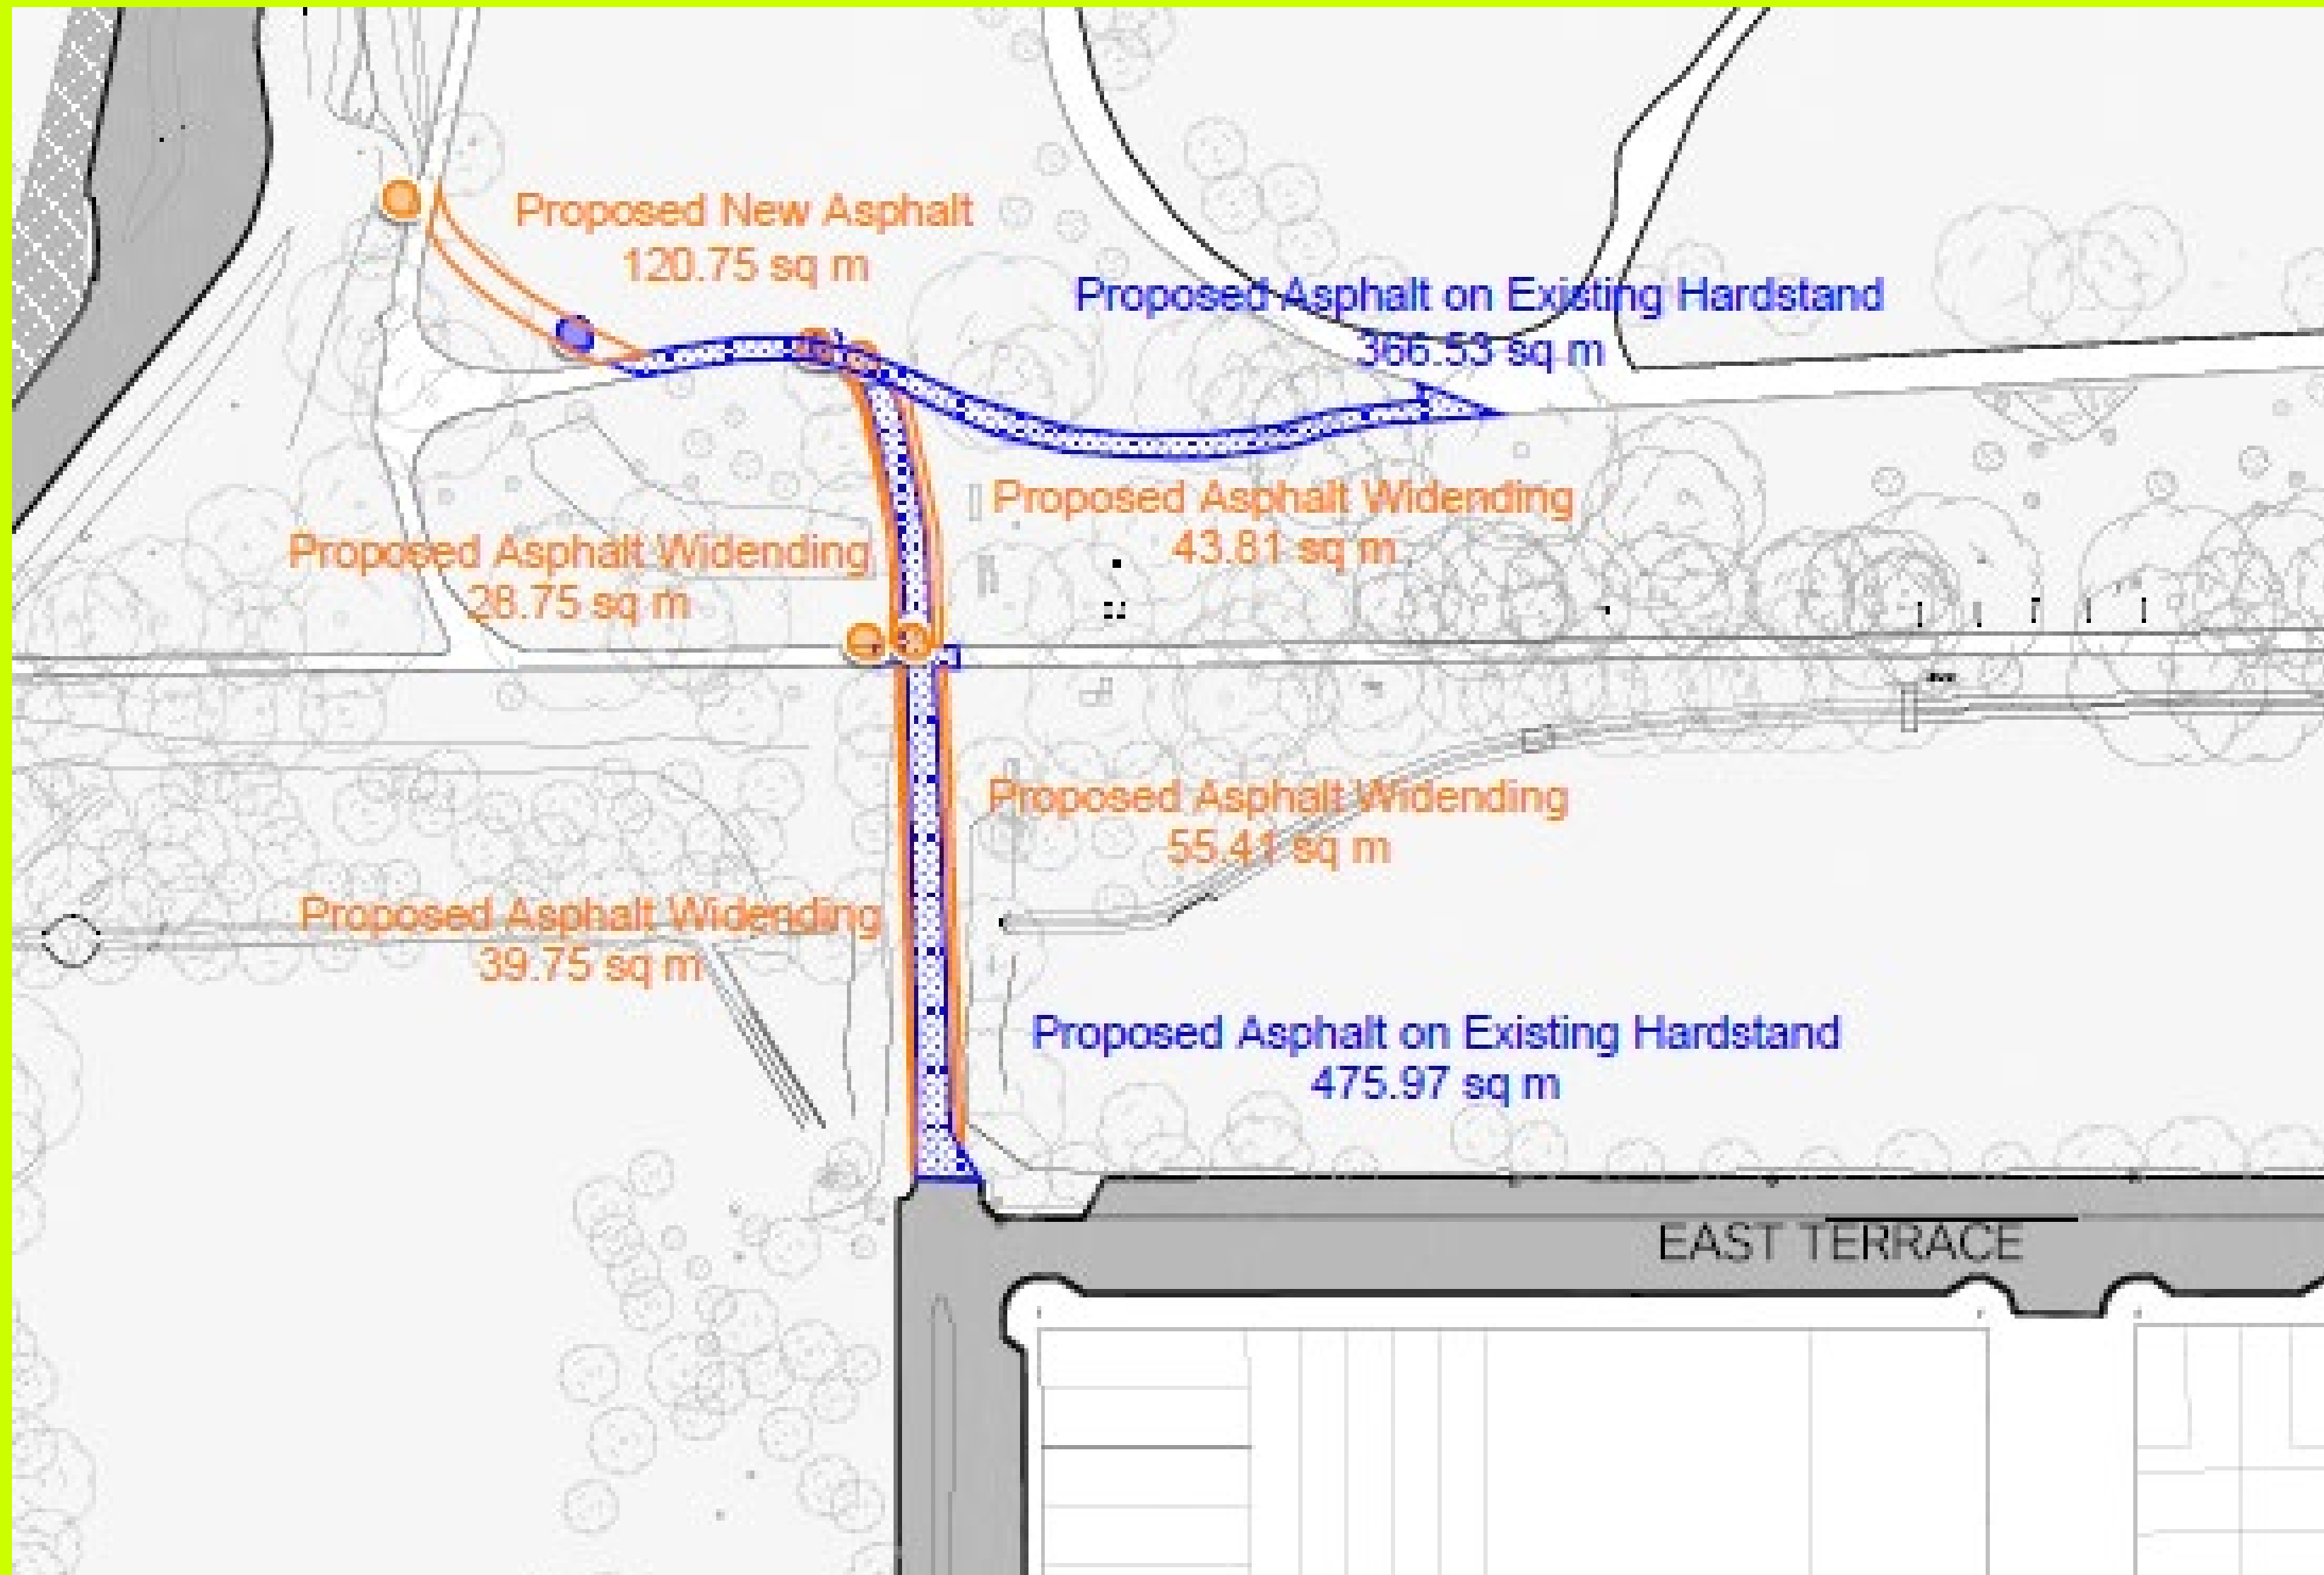

GATE 2

Proposed enhancements to key vehicular & pedestrian pathways along high traffic areas within vicinity of Gate 2, in order to meet the requirements for SA Ambulance entry and exit of the venue.

